




OUTBOARD PROFILE

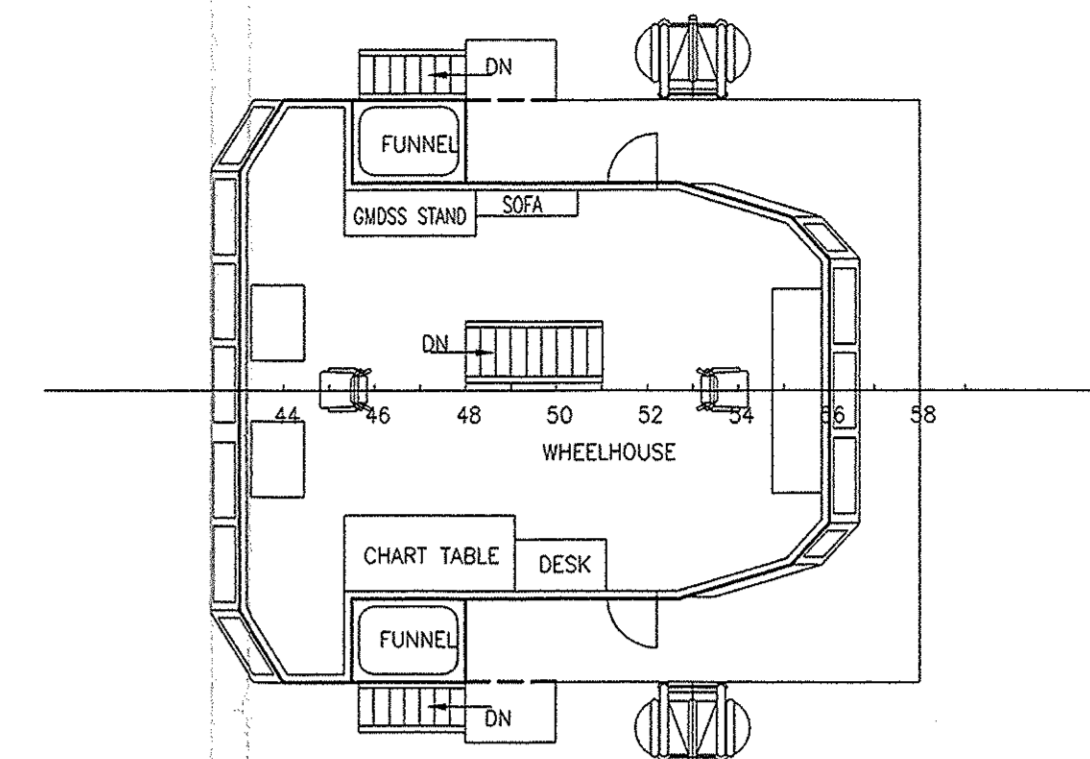


WHEELHOUSE DECK PLAN

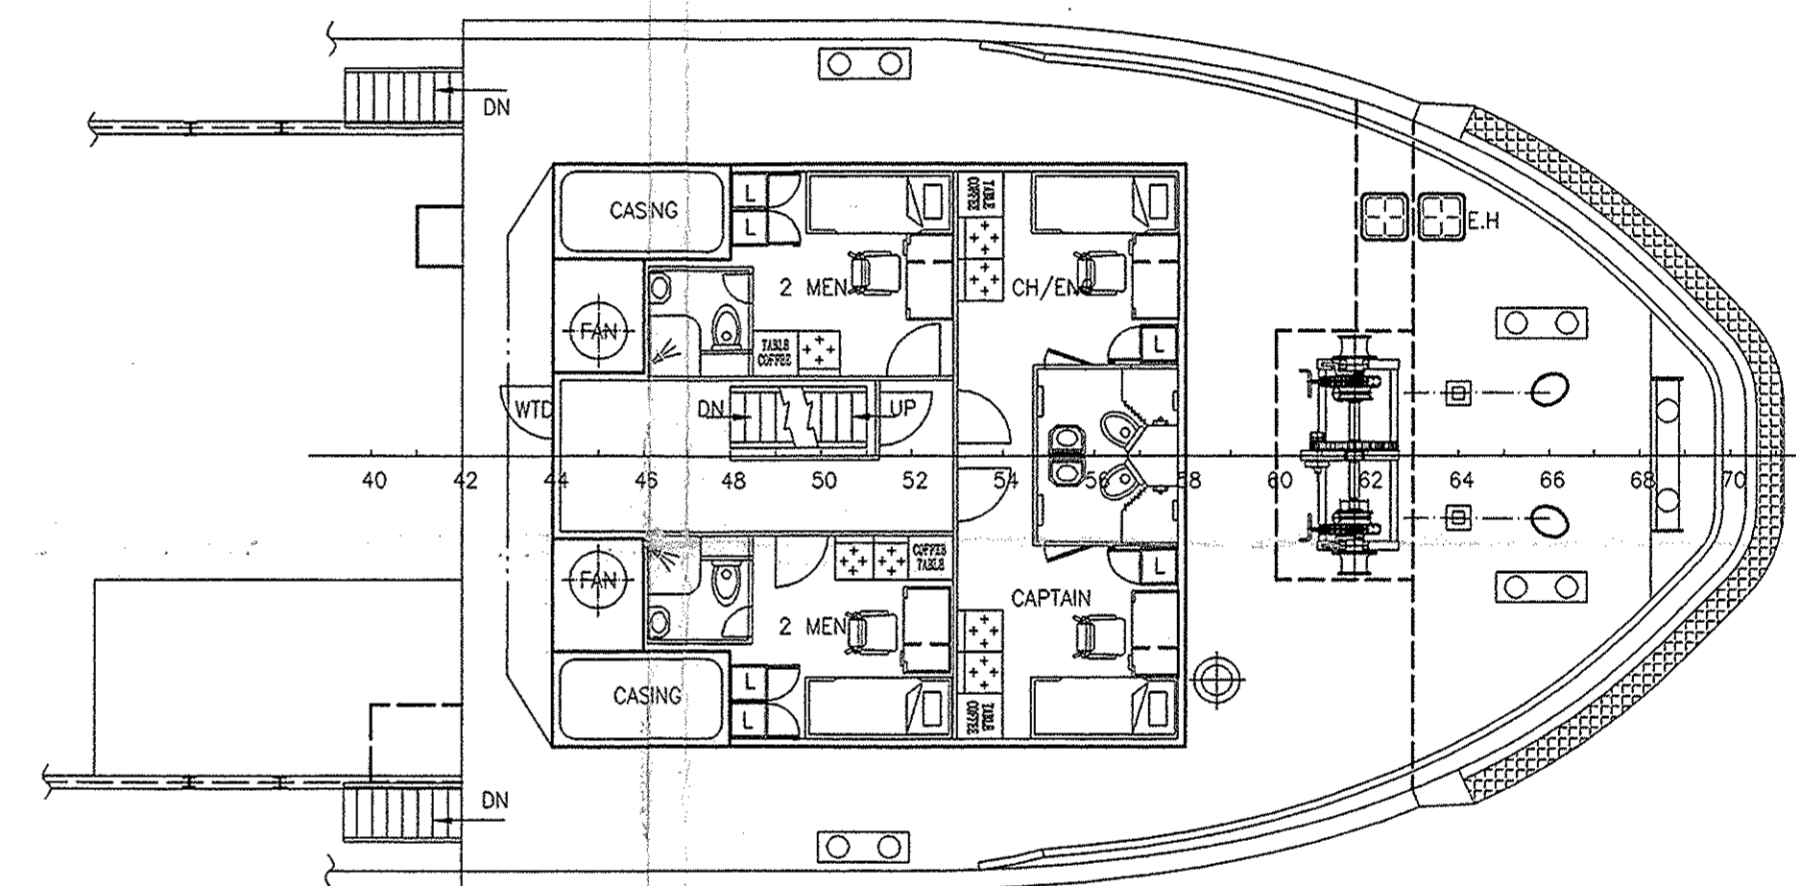

FORECASTLE DECK

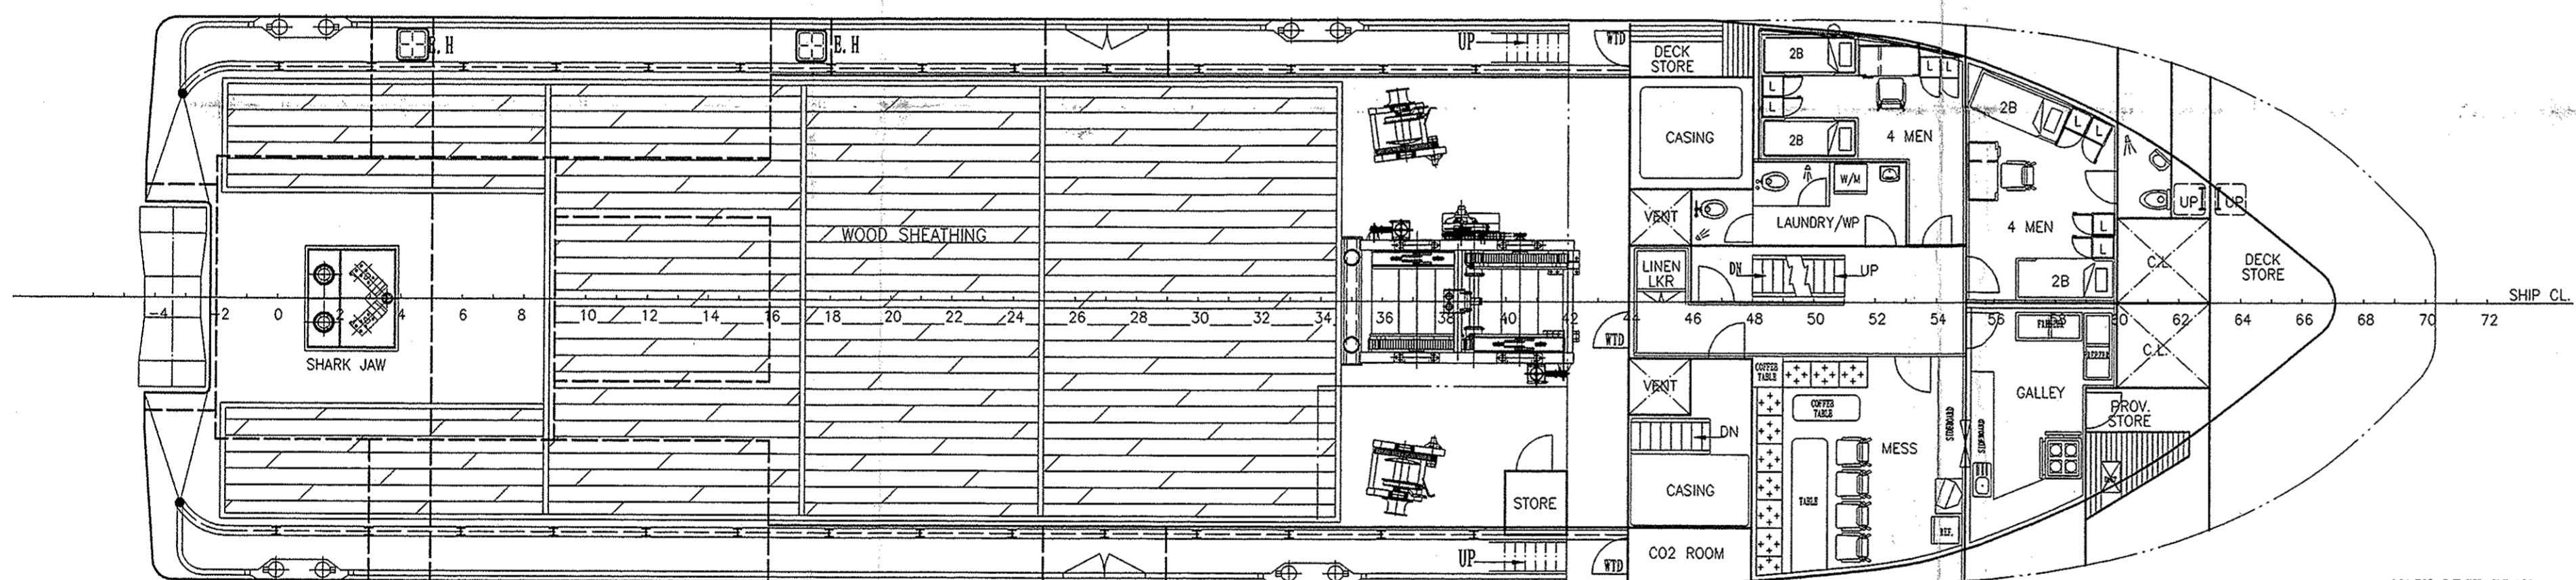

MAIN DECK PLAN

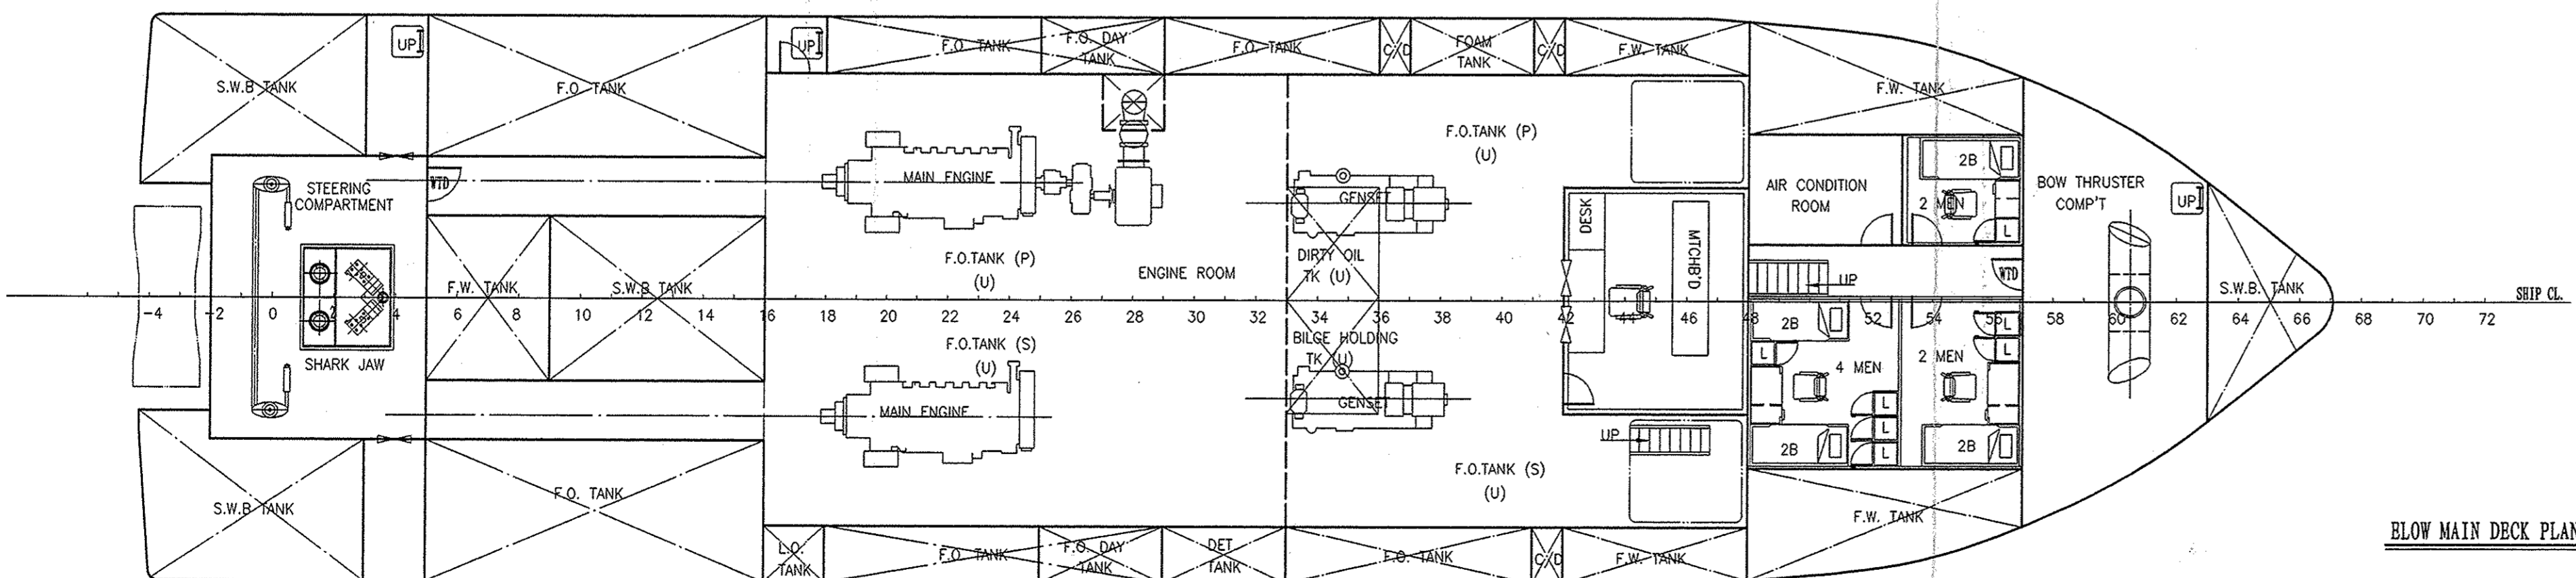

BLOW MAIN DECK PLAN

FRAME SPACING 600mm APART THROUGHOUT

PRINCIPAL DIMENSIONS

LENGTH OVERALL	45.00 M
LENGTH WATERLINE	42.75 M
LENGTH B.P.	40.00 M
BREADTH MOULDED	11.00 M
DEPTH MOULDED	4.00 M
DESIGN DRAFT MOULDED	3.20 M

FUEL OIL	278.0 M <sup>3</sup>
FRESH WATER	154.0 M <sup>3</sup>
CLEAR DECK AREA	210.0 M <sup>2</sup>
MAIN ENGINE	2 x 1750 BHP
SPEED (TRIALS)	12.0 KNOTS
BOLLARD PULL	40 TONS
COMPLEMENT	20 MEN

Project:	45m UTILITY/SUPPORT VESSEL	HULL No.	LS143	COMPLETE DRAWING
Title:		DWG. No.	LSH143-Q315 (A)-G1	
Remark		QTY.	Weight(Kg)	Scale
Designed by:	Li Quanta	Checked by:		1:100
Decided by:	2006/10	Builder/Designer:	GUANGZHOU PANYU LINGSHAN SHIPYARD	Paper 1# Sheet 1 of 1 Rev. A
			Email: lshship@21cn.com Fax: 0086-20-84990052	