
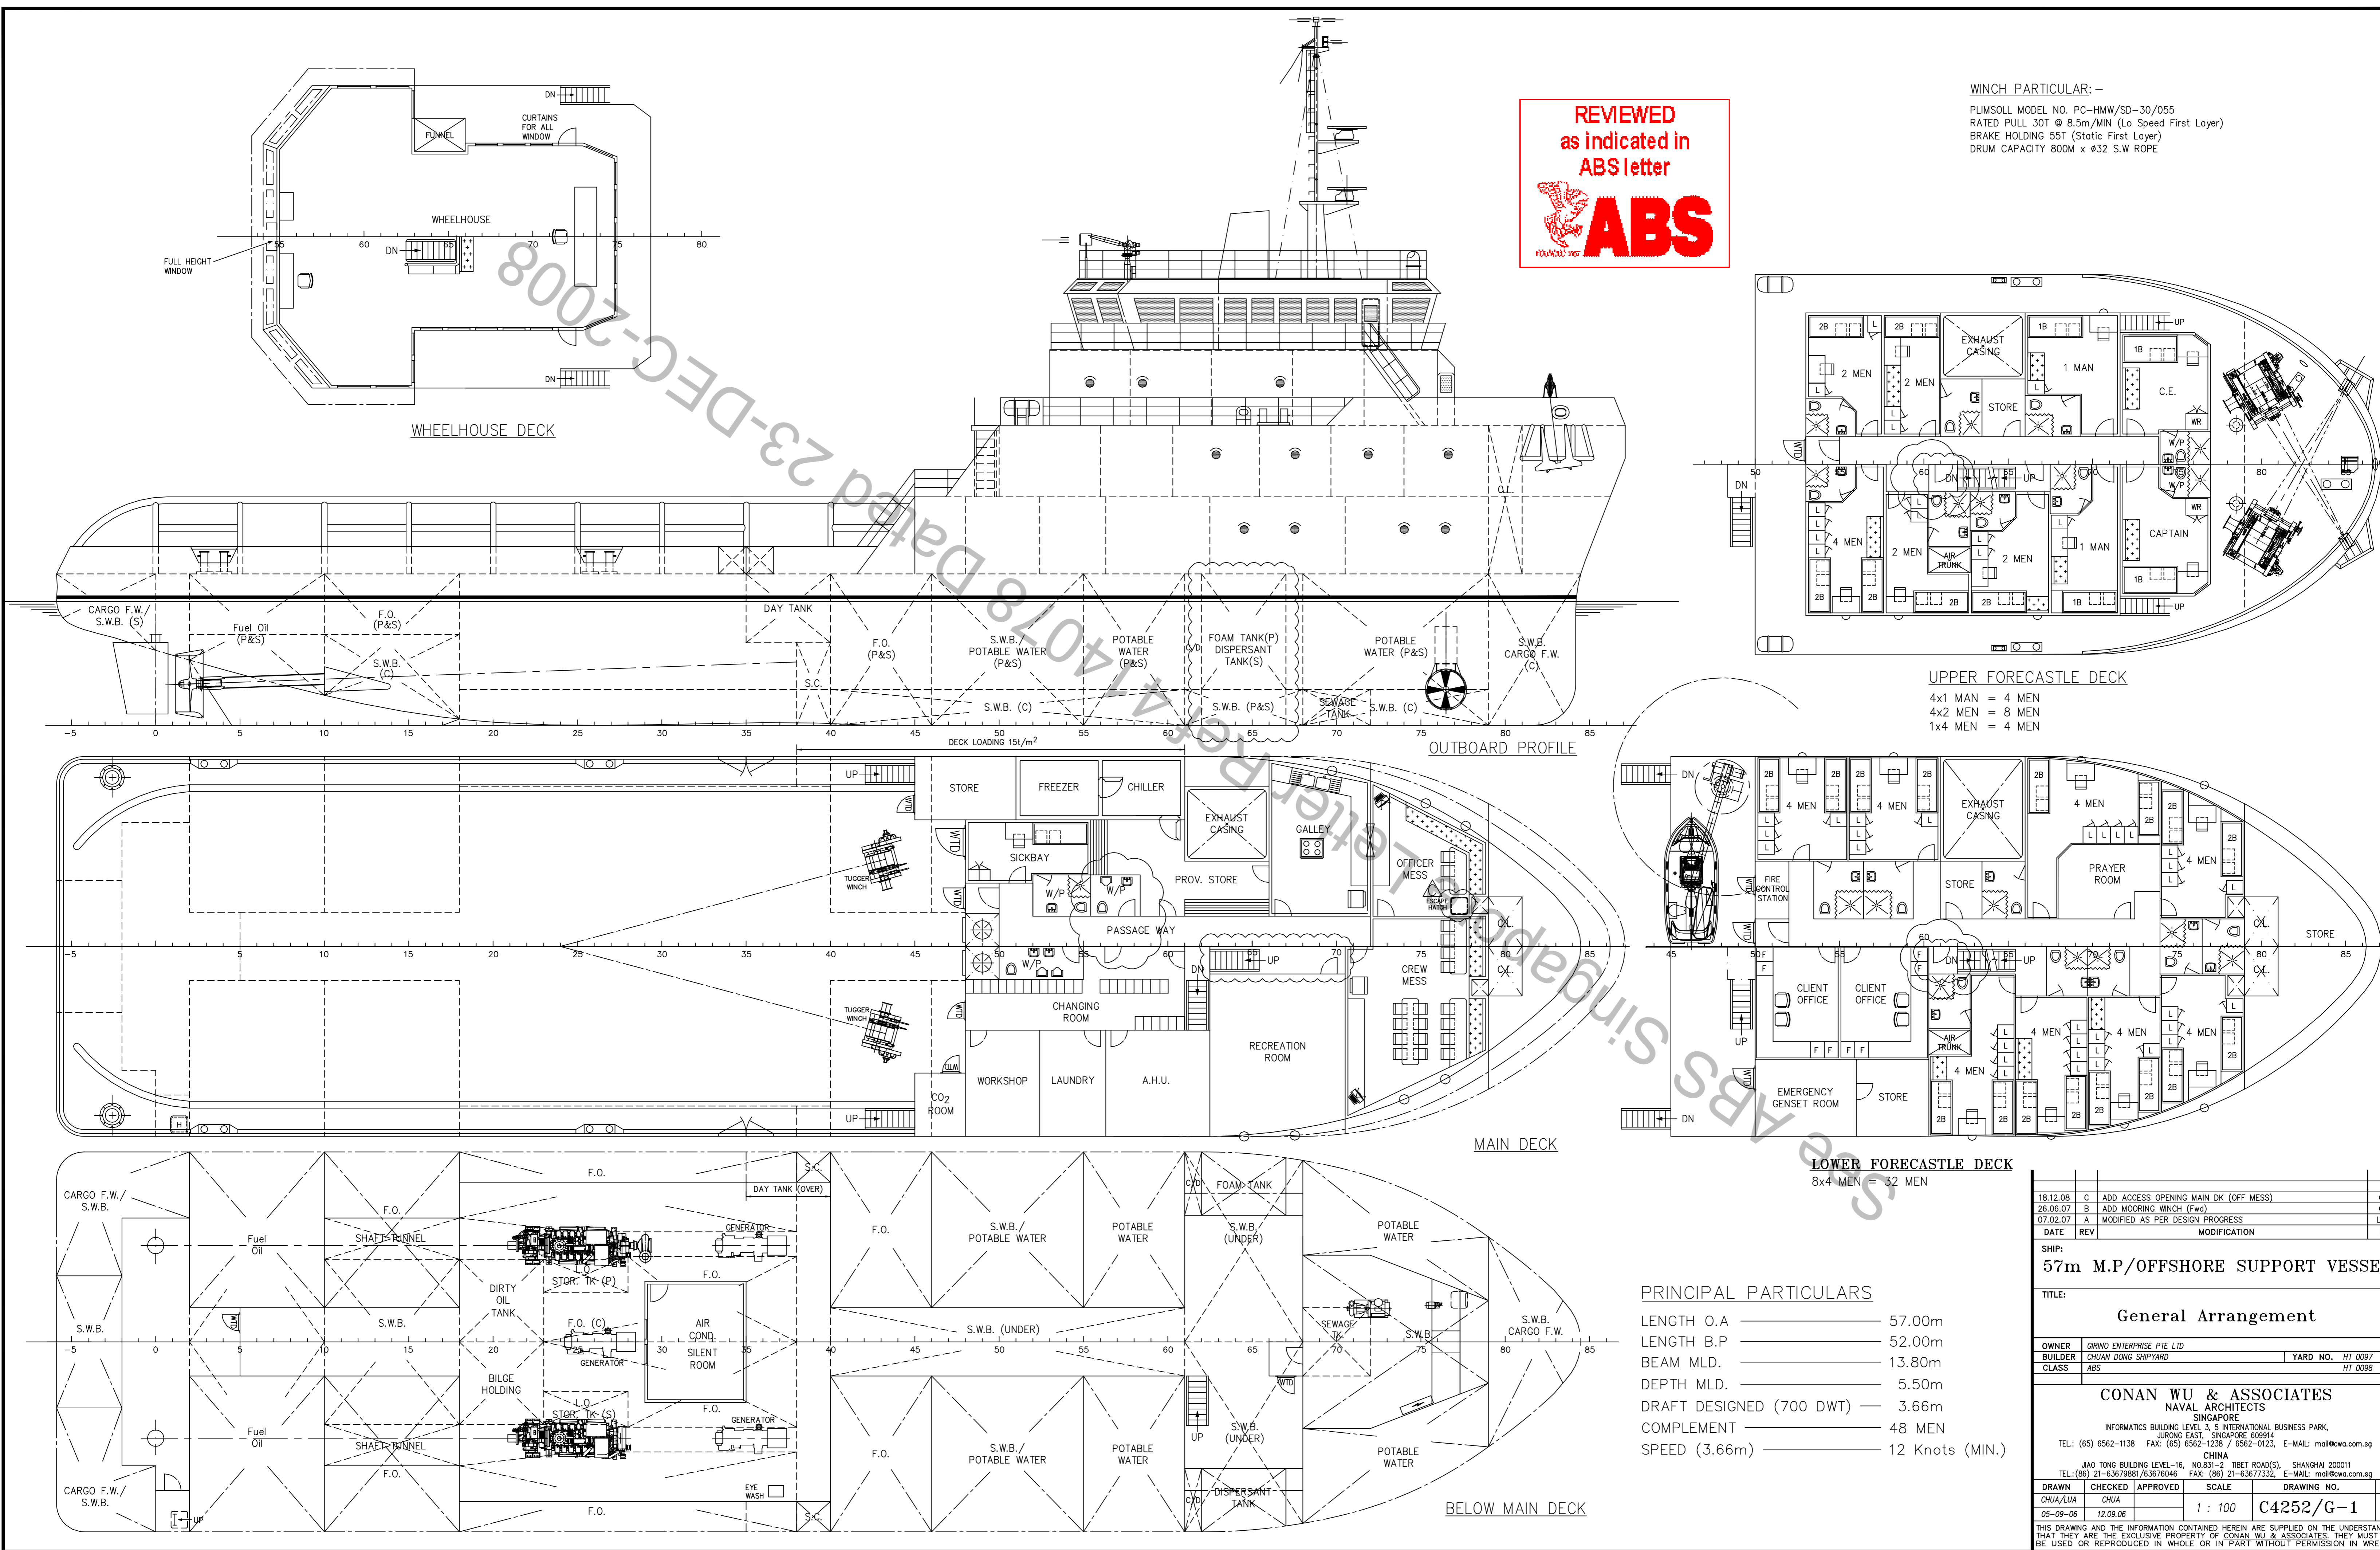


WINCH PARTICULAR:-  
 PLIMSOLL MODEL NO. PC-HMW/SD-30/055  
 RATED PULL 30T @ 8.5m/MIN (Lo Speed First Layer)  
 BRAKE HOLDING 55T (Static First Layer)  
 DRUM CAPACITY 800M x Ø32 S.W ROPE

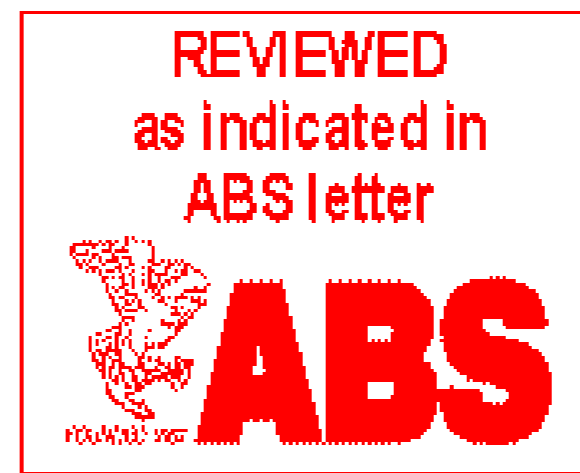

UPPER FORECASTLE DECK  
 4x1 MEN = 4 MEN  
 4x2 MEN = 8 MEN  
 1x4 MEN = 4 MEN

LOWER FORECASTLE DECK  
 8x4 MEN = 32 MEN

PRINCIPAL PARTICULARS

LENGTH O.A	57.00m
LENGTH B.P	52.00m
BEAM MLD.	13.80m
DEPTH MLD.	5.50m
DRAFT DESIGNED (700 DWT)	3.66m
COMPLEMENT	48 MEN
SPEED (3.66m)	12 Knots (MIN.)

18.12.08	C	ADD ACCESS OPENING MAIN DK (OFF MESS)	OS			
28.06.07	B	ADD MOORING WINCH (Fwd)	OS			
07.02.07	A	MODIFIED AS PER DESIGN PROGRESS	LUA			
DATE	REV	MODIFICATION	BY			
SHIP: 57m M.P./OFFSHORE SUPPORT VESSEL						
TITLE: General Arrangement						
OWNER	GIRNO ENTERPRISE PTE LTD		YARD NO.	HT 0097		
BUILDER	CHUAN DONG SHIPYARD		HT	0098		
CLASS	ABS					
CONAN WU & ASSOCIATES NAVAL ARCHITECTS SINGAPORE INFORMATICS BUILDING LEVEL 3, 5 INTERNATIONAL BUSINESS PARK, JURONG EAST, SINGAPORE 609114 TEL: (65) 6562-1138 FAX: (65) 6562-1238 / 6562-0123, E-MAIL: mail@cw.com.sg CHINA JIAO TONG BUILDING LEVEL-16, NO.831-2 TIBET ROAD(S), SHANGHAI 200011 TEL: (86) 21-63679881/63676046 FAX: (86) 21-63677332, E-MAIL: mail@cw.com.sg						
DRAWN	CHEKIA/LUA	CHECKED	APPROVED	SCALE	DRAWING NO.	REV
05-09-08				1 : 100	C4252/G-1	C
THIS DRAWING AND THE INFORMATION CONTAINED HEREIN ARE SUPPLIED ON THE UNDERSTANDING THAT THEY ARE THE EXCLUSIVE PROPERTY OF CONAN WU & ASSOCIATES. THEY MUST NOT BE USED OR REPRODUCED IN WHOLE OR IN PART WITHOUT PERMISSION IN WRITING						