




DECKHOUSE PLAN

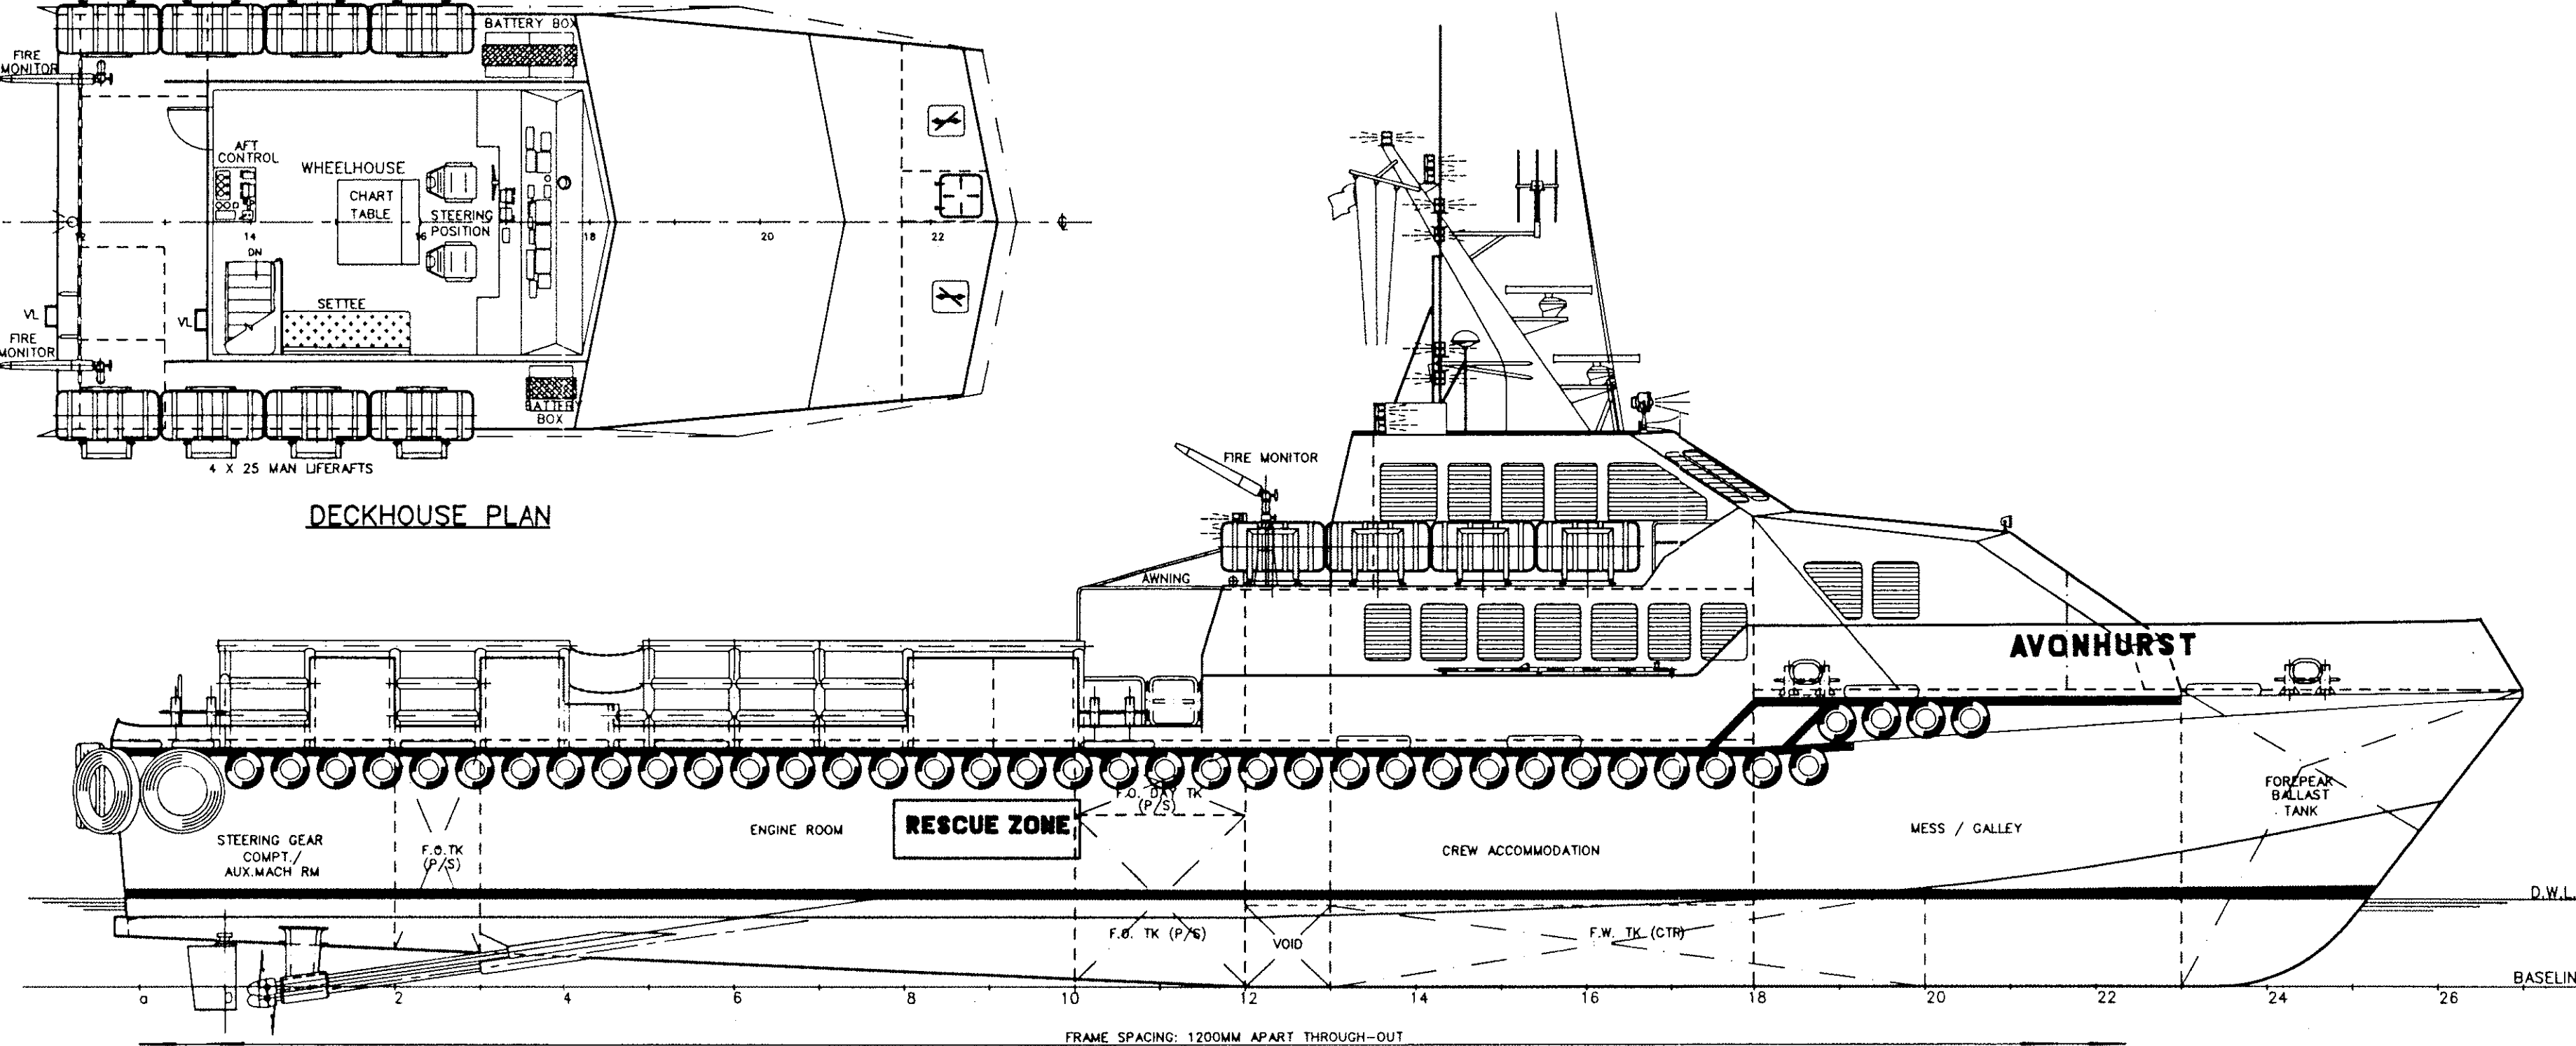

PROFILE

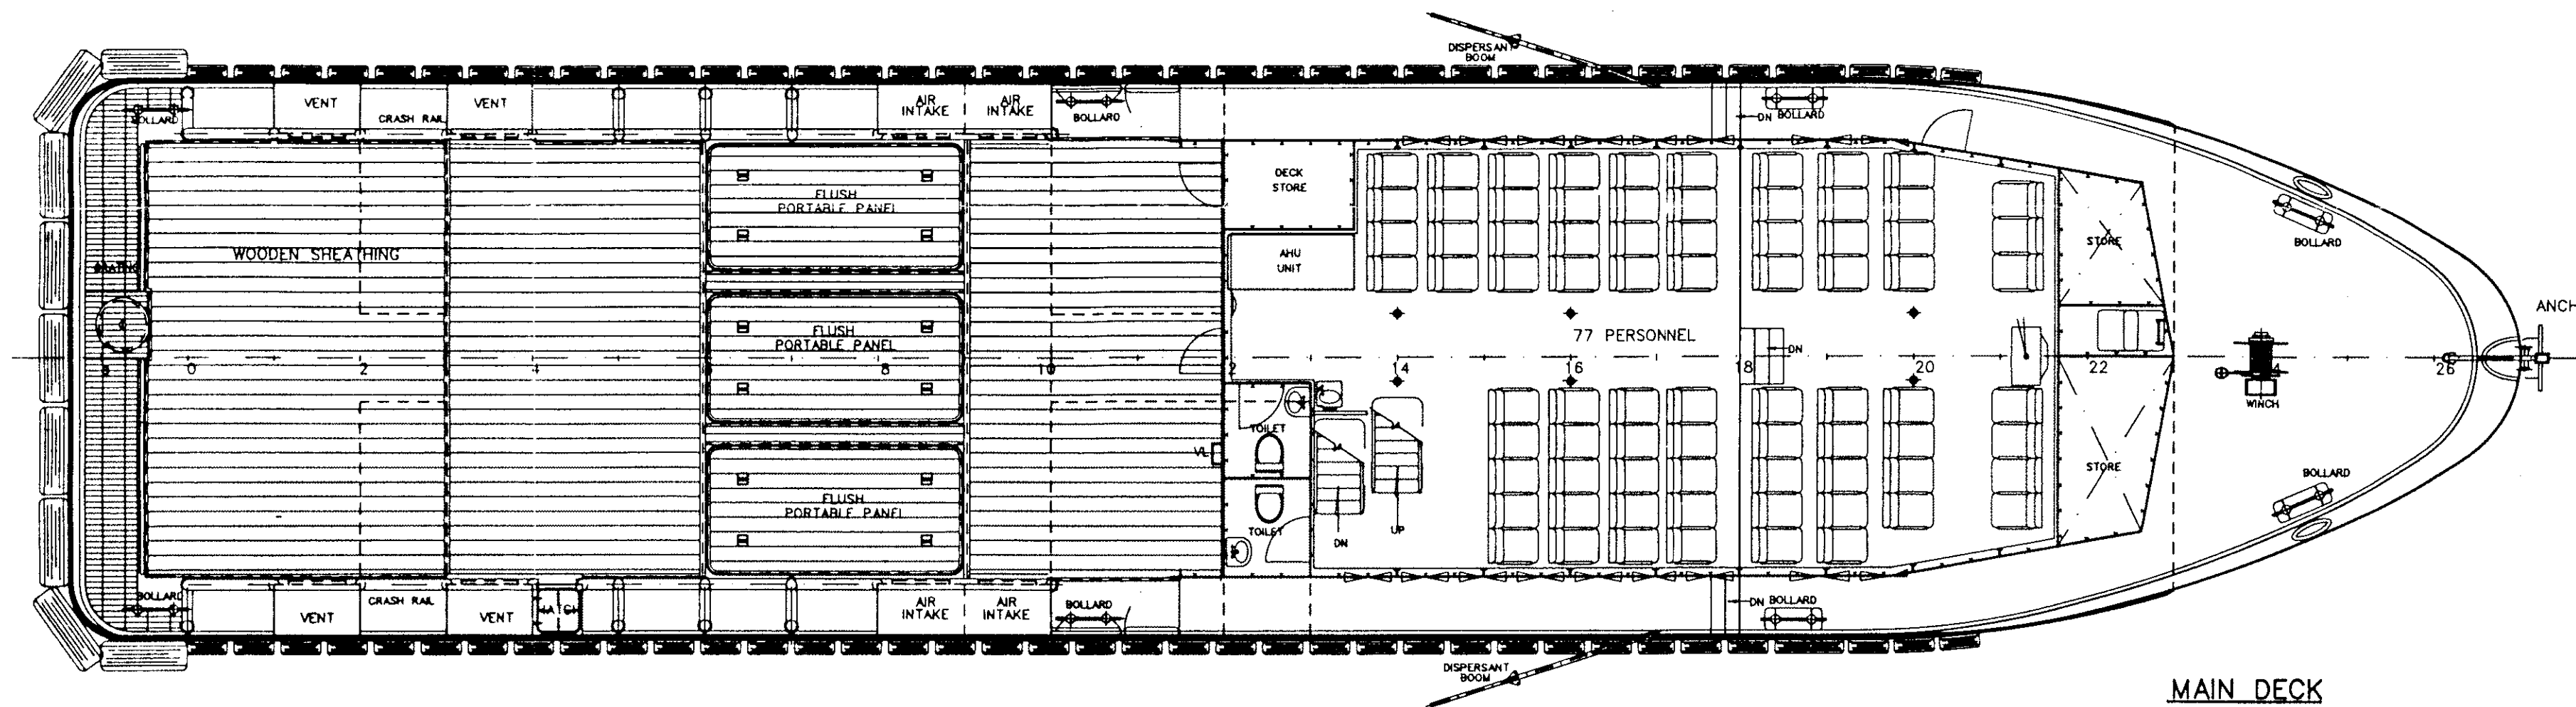

MAIN DECK

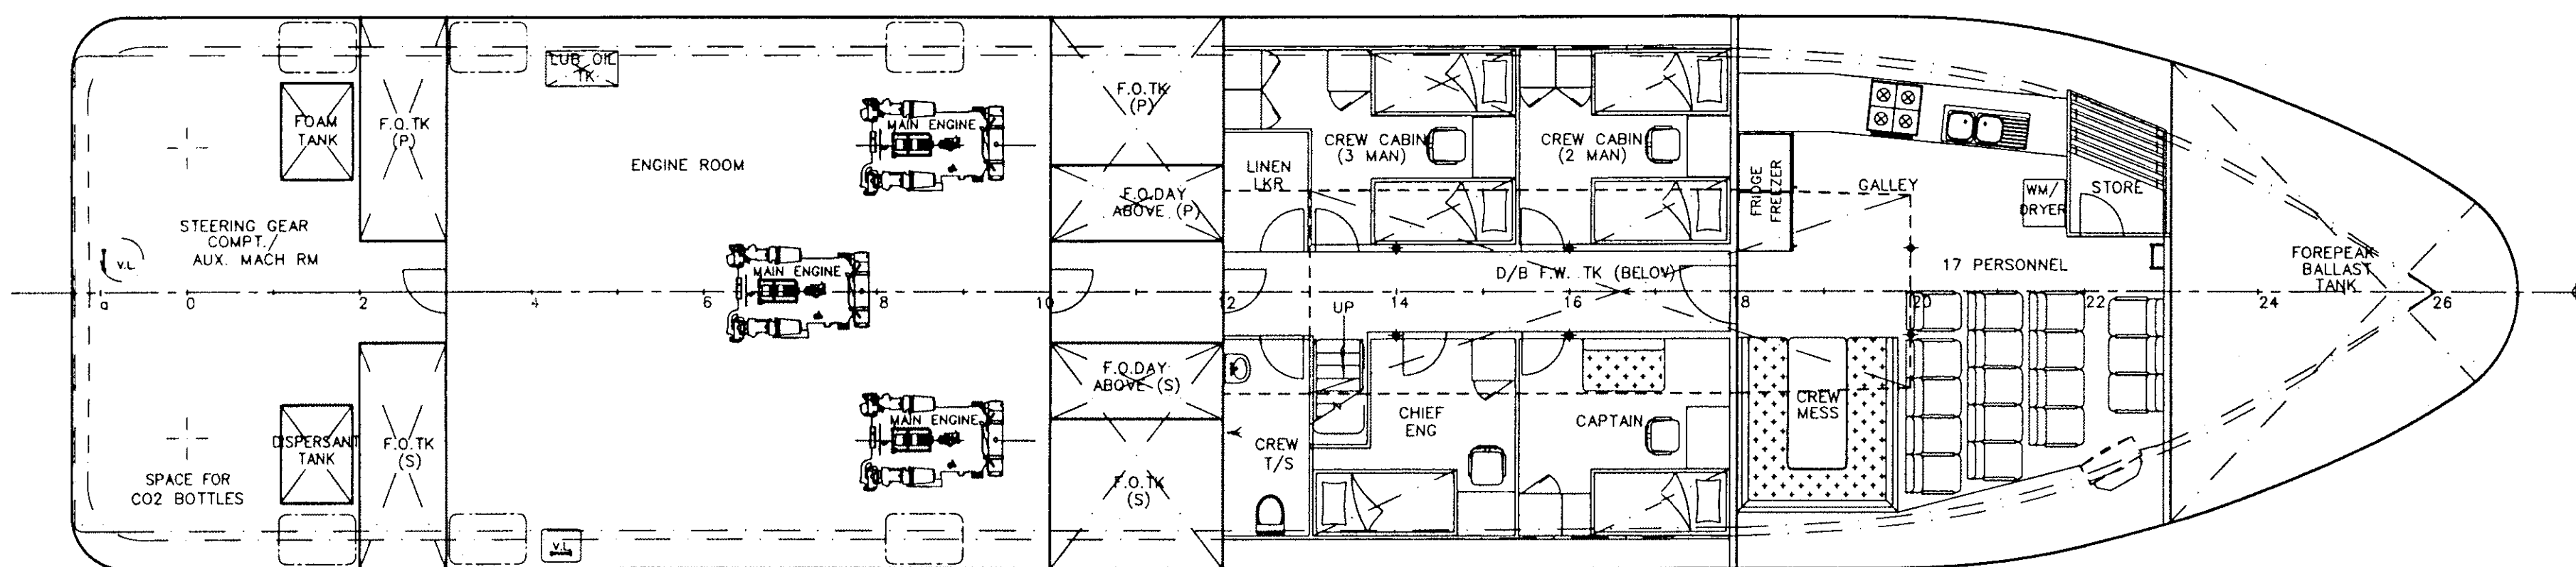

BELOW MAIN DECK

PRINCIPAL PARTICULARS

LENGTH O.A.	34.00 M
LENGTH W.L.	31.60 M
LENGTH B.P.	30.20 M
BREADTH MLD.	7.60 M
DEPTH MLD.	3.30 M
DESIGN DRAFT MLD.	1.20 M
COMPLEMENT	7 CREW
	94 PERSONNEL



darven Ang. 25 MAY 1999

APPROVED BY :
ON :

This drawing and the information contained herein is supplied on the understanding that they are the exclusive property of Shiptech Pte Ltd. They must not be used or reproduced in whole or in part, without permission in writing.

F	AS FITTED				
NO		MODIFICATIONS		I.C.	20/5/99
				BY	DATE
SHIPTECH NAVAL ARCHITECTS 180 Paya Lebar Road, #08-06, Yi-Guang Factory Building, Singapore 409032 Telefax: 7465871 E-Mail: shiptech@mbx2.singnet.com.sg Tel: 7486422					
PROJECT M.V. "AVONHURST" 34M CREW / UTILITY VESSEL					
TITLE GENERAL ARRANGEMENT					
B66G1F					
BUILDER	PRECISION CRAFT (88) PTE LTD				
DRAWN	SVX	7.5.98	SCALE	DWG. NO.	REV
CHECKED			1:75	ST1166-G1	F
NOTED				SHEET	OF