



DECKHOUSE PLAN
SCALE 1:75

MAIN CHARACTERISTICS


LENGTH OVER ALL	36 00	M
LENGTH WATERLINE	33 00	M
BREADTH MOULDED	7 60	M
DEPTH MOULDED	3.30	M.
DRAFT (DESIGN) MLD,(APPROX)	1.25	M.
DRAFT (LOADED) MLD,(APPROX)	1 70	M
COMPLEMENT	8	CREW
	92	PASSENGERS
FUEL OIL	50	Cu.M
PORTABLE WATER	20	Cu M
CLEAR DECK SPACE	87	Sq M

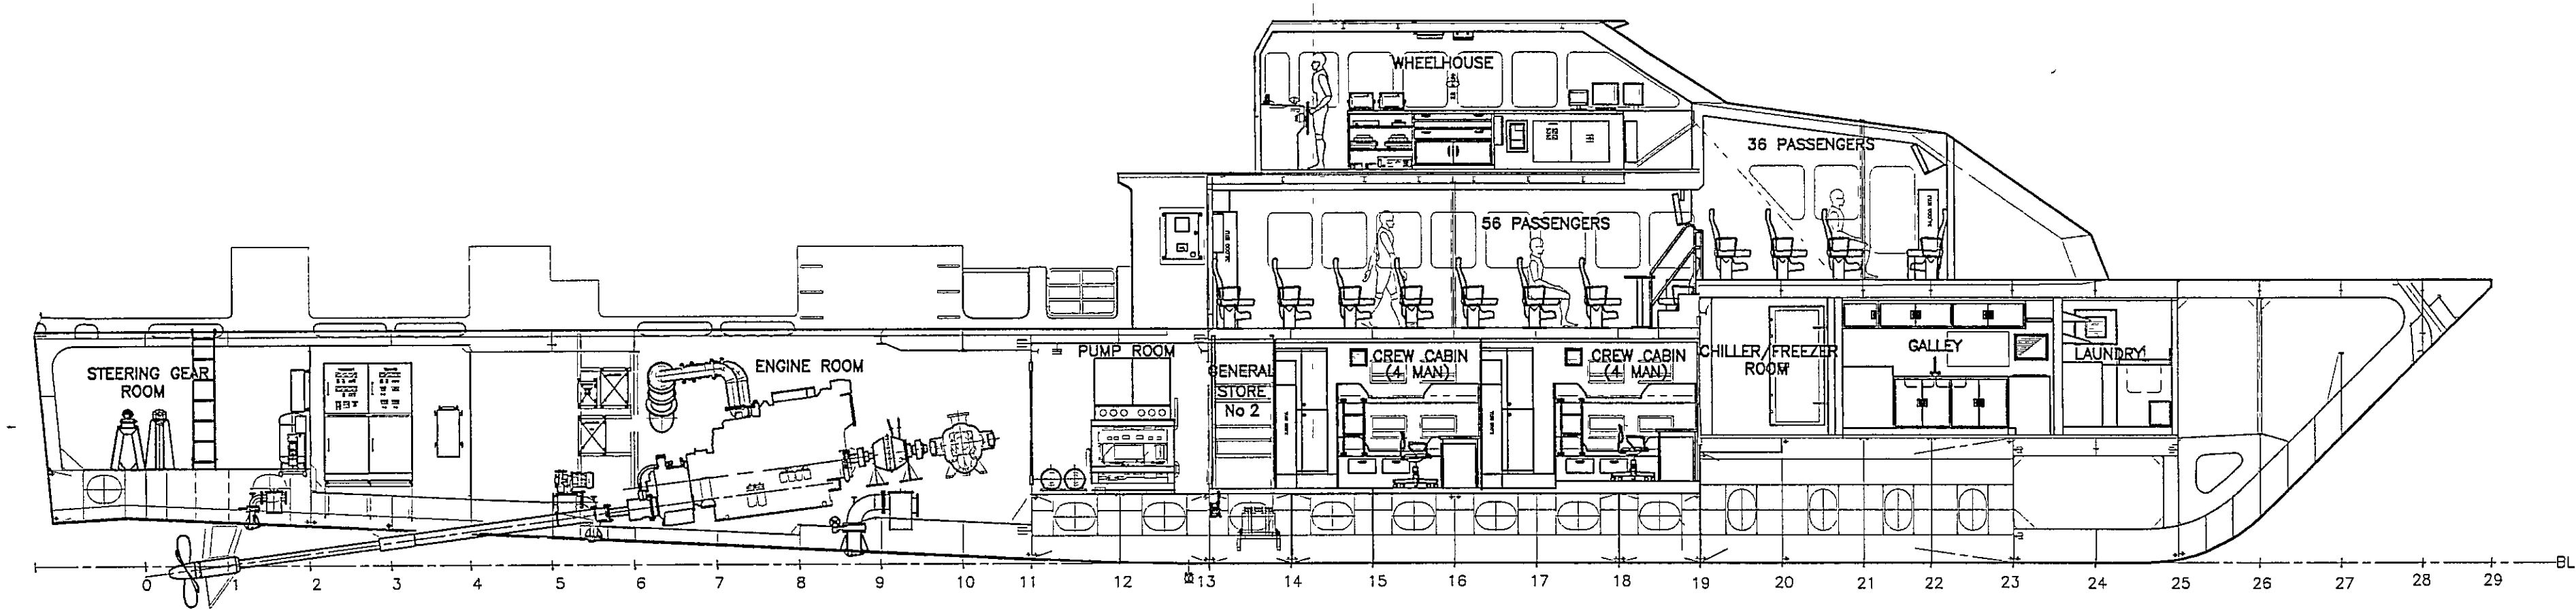

PROFILE
SCALE 1:75

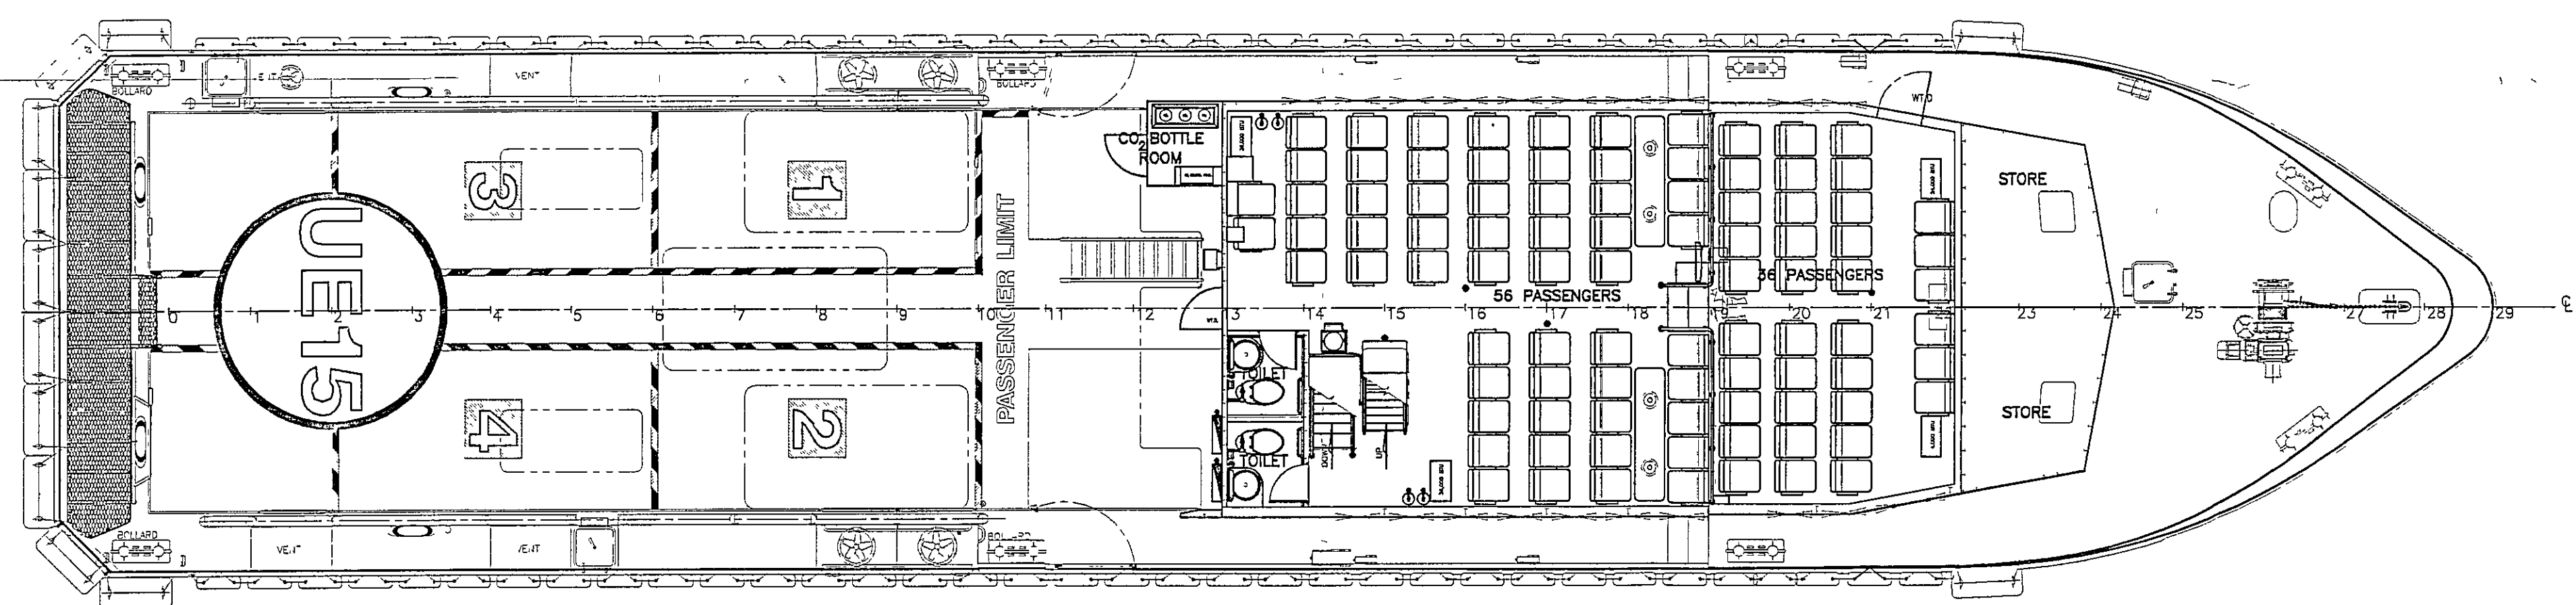

MAIN DECK
SCALE 1:75

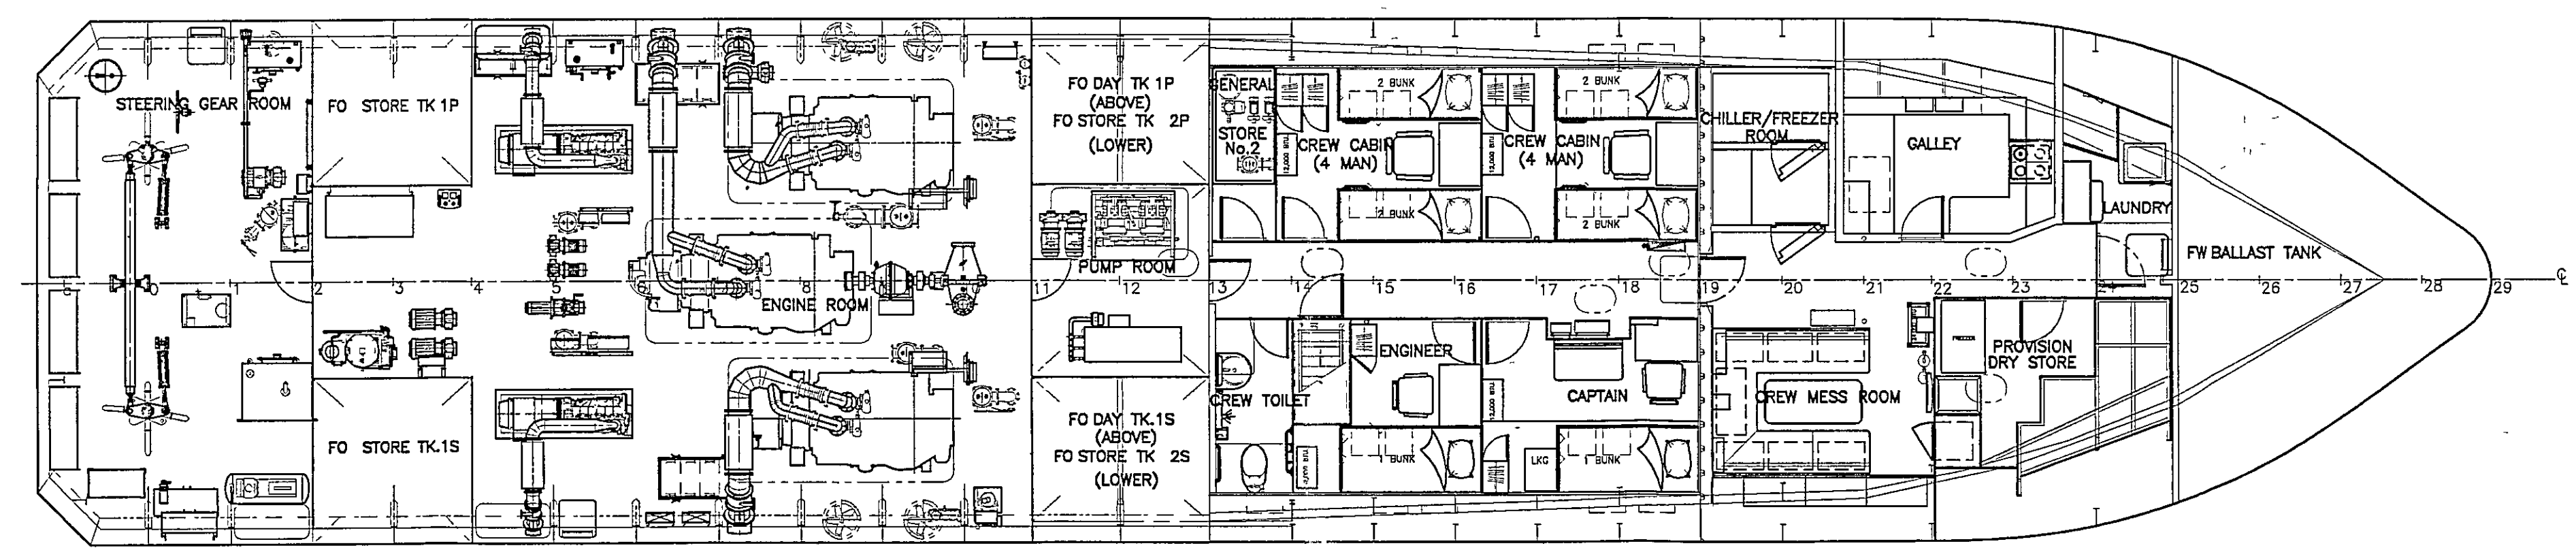

BELOW MAIN DECK
SCALE 1:75

1118-2793/2552
 บริษัท มาร์ซัน จำกัด
 14 ต.ร. 2552

B	-	UPDATE WHEELHOUSE LAYOUT	S WEENA	30/4/52
A	-	MODIFY WHEELHOUSE WALL AFT	S WEENA	30/3/52
NO	ZONE	REVISION	BY	DATE
		OWNER	UNIWISE OFFSHORE LIMITED	
		DESIGNED BY	W SU	
		CHECKED BY	S WEENA	
		APPROVED BY	S WEENA	
		DATE	19/2/52	
		PROJECT	36 m CREW / UTILITY VESSEL	
		PROJECT NO	224-225	
		TITLE	GENERAL ARRANGEMENT (INBOARD)	
		DRAWING NO	224-1-601-02	
		ORIGINAL NO	219-1-601-02	
		SCALE	1:75	
		SHEET	1 OF 1	
		REV	-	
		THIS DRAWING BELONGS TO MARSUN COMPANY LIMITED AND IS NOT TO BE COPIED OR USED FOR ANY PURPOSE WITHOUT OUR PERMISSION IN WRITING		