



STBD PROFILE

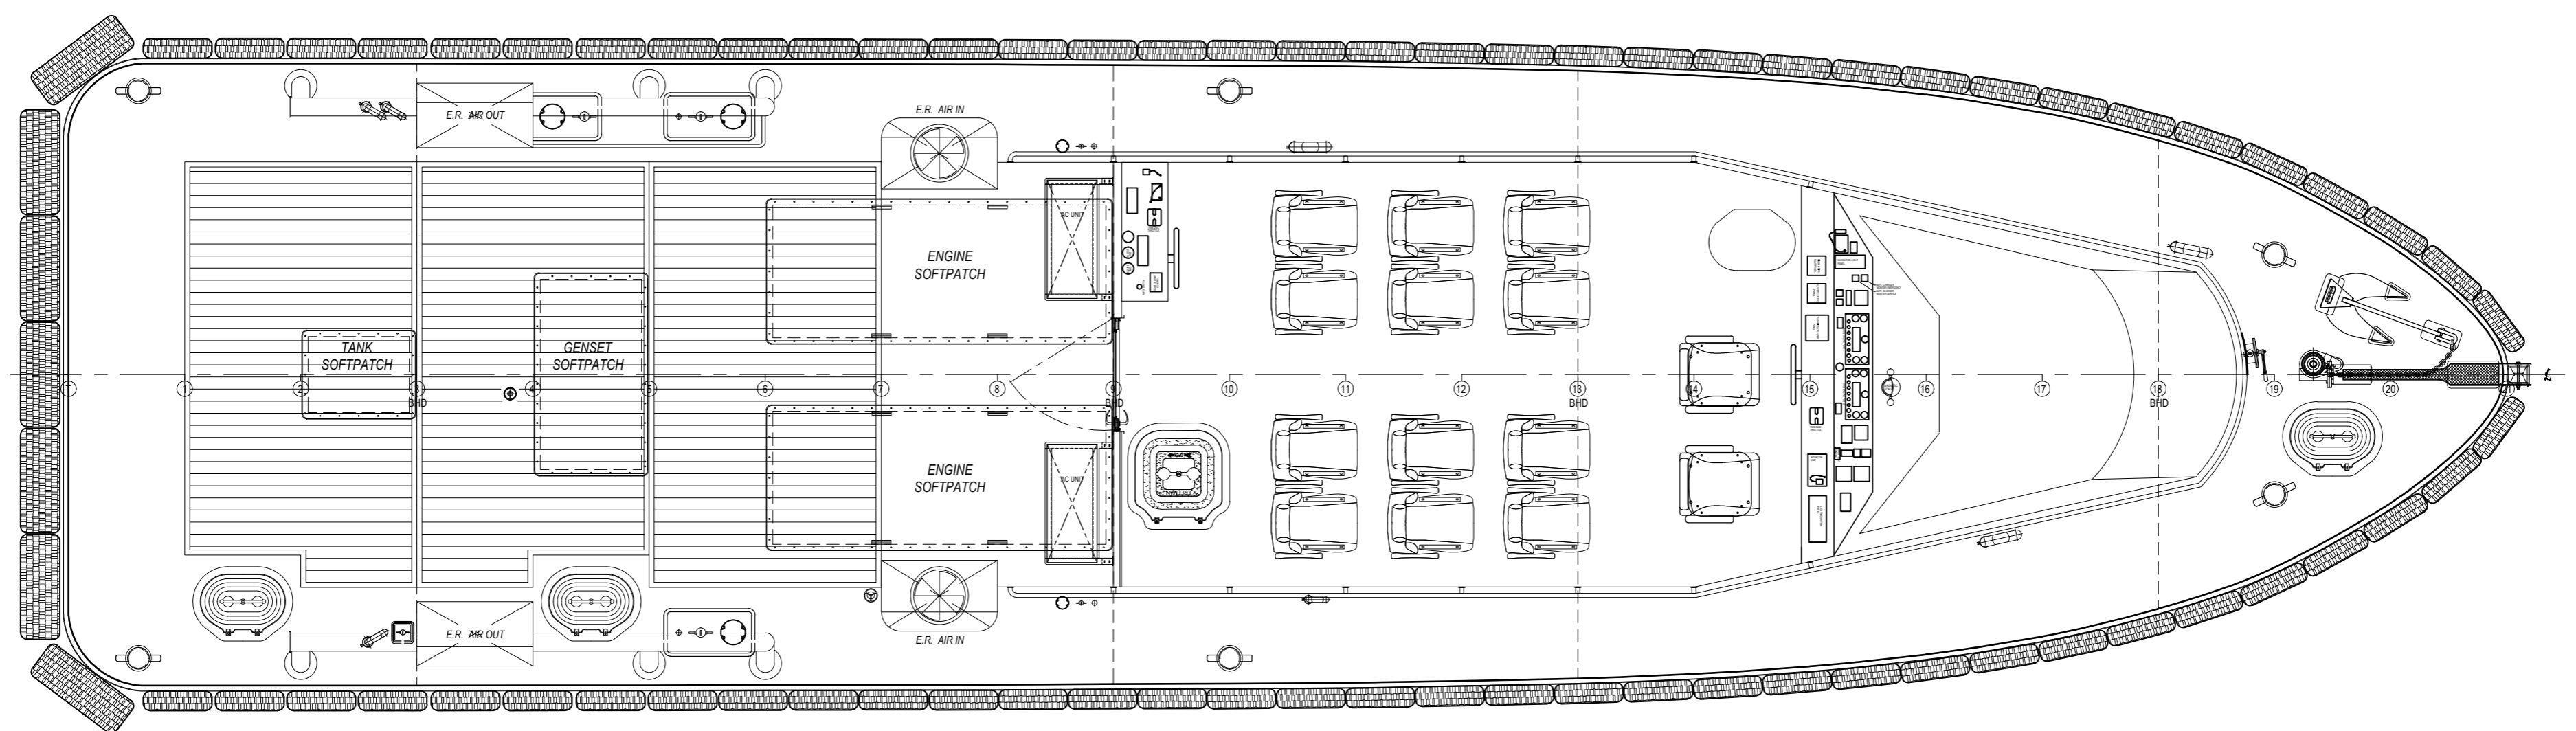

MAIN DECK PLAN

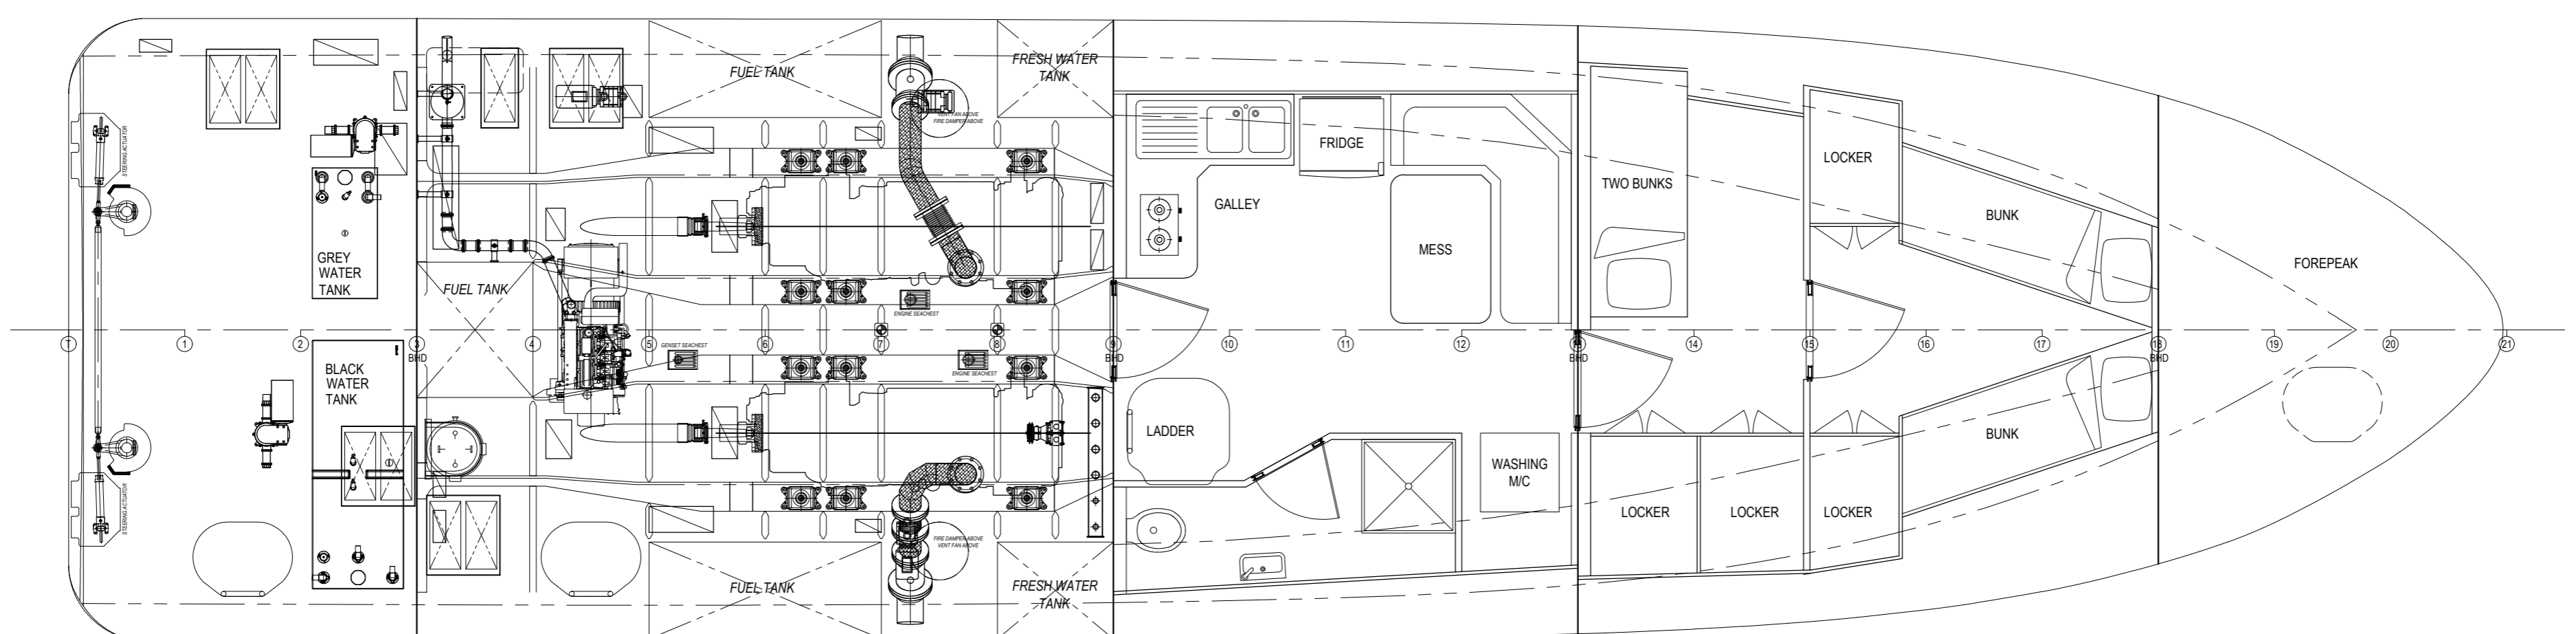

BELOW DECK PLAN

LEADING PARTICULARS	
LENGTH (OA)	18.8m
BEAM (MOULDED)	4.8m
DRAUGHT	0.825m
DEPTH MOULDED	2.15m
ENGINES	Cummins KTA19-M4
RATING	700 Bhp / 2100Rpm
SPEED	27 Kn @ 24t DISPLACEMENT
FUEL CAPACITY	4500 Ltrs
FRESHWATER	2000 Ltrs
BERTHS	4
PASSENGERS	12
CARGO CAPACITY	5 Tonne
BUILDER	NICO CRAFT INT, FUJAIRAH
CONSTRUCTION	MARINE GRADE ALUMINIUM
CLEAR DECK AREA	6.20m x 2.80m
DECK STRENGTH	1.0 mt/m2

1	24.04.11	AS FITTED	GRB	RD	KAS
0	08.08.10	FIRST ISSUE OF DRAWING.	S.J	K.S	K.S
△	DATE	DESCRIPTION	DWN	CHD	APD
CLIENT: EXPRESS OFFSHORE TRANSPORT					
PROJECT: 18.8m CREW BOAT					
HULL NO:	JOB NO:	CLASS NO:			
H118	16000022	19143K			
DWG NUMBER:	SHT NO:	REV:	SCALE:	PAPER:	
CLASS-H118-060-03 SHEET-01	01/01	1	1:40	A1	
DWG DESCRIPTION: GENERAL ARRANGEMENT					
TOPAZ SHIPBUILDING ADYARD ABU DHABI LLC. P.O.Box. 7604, MUSSAFAH, ABU DHABI, U.A.E. Tel: +971 2 5547722, Fax: +971 2 5546767		TOPAZ ENGINEERING WWW.TOPAZSHIPBUILDING.COM		TOPAZ SHIPBUILDING NICO CRAFT LLC. P.O. Box. 2825, FUJAIRAH, U.A.E. Tel: +971 9 2228424, Fax: +971 9 2228746	

AS FITTED

- ISSUED FOR
- FOR CONSTRUCTION
 - FOR REFERENCE
 - FOR CLASS APPROVAL
 - FOR CLIENT APPROVAL
 - FOR INFORMATION

THIS DOCUMENT IS PROPRIETARY. NO DATA TO BE COPIED, REPRODUCED, DISCLOSED OR SUBMITTED TO ANY THIRD PARTY, OR USED FOR CONSTRUCTION OR MANUFACTURE WHOLE OR IN PART OF ANY PRODUCT WITHOUT PRIOR APPROVAL AND WRITTEN CONSENT FROM TOPAZ ENGINEERING.