
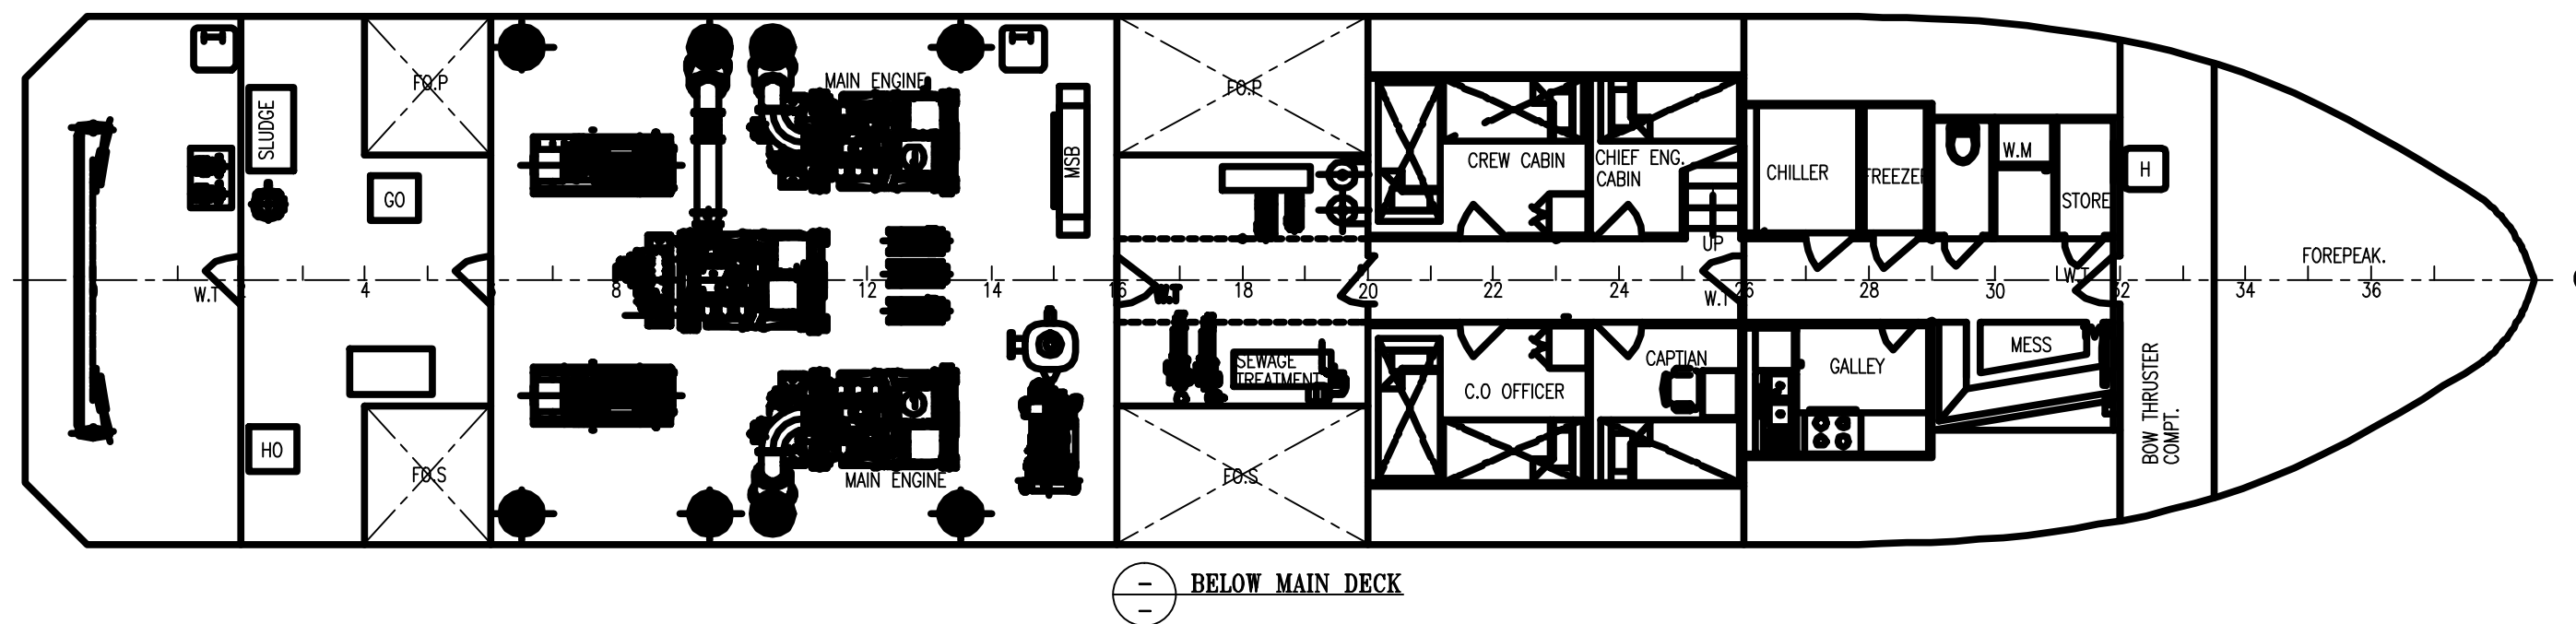
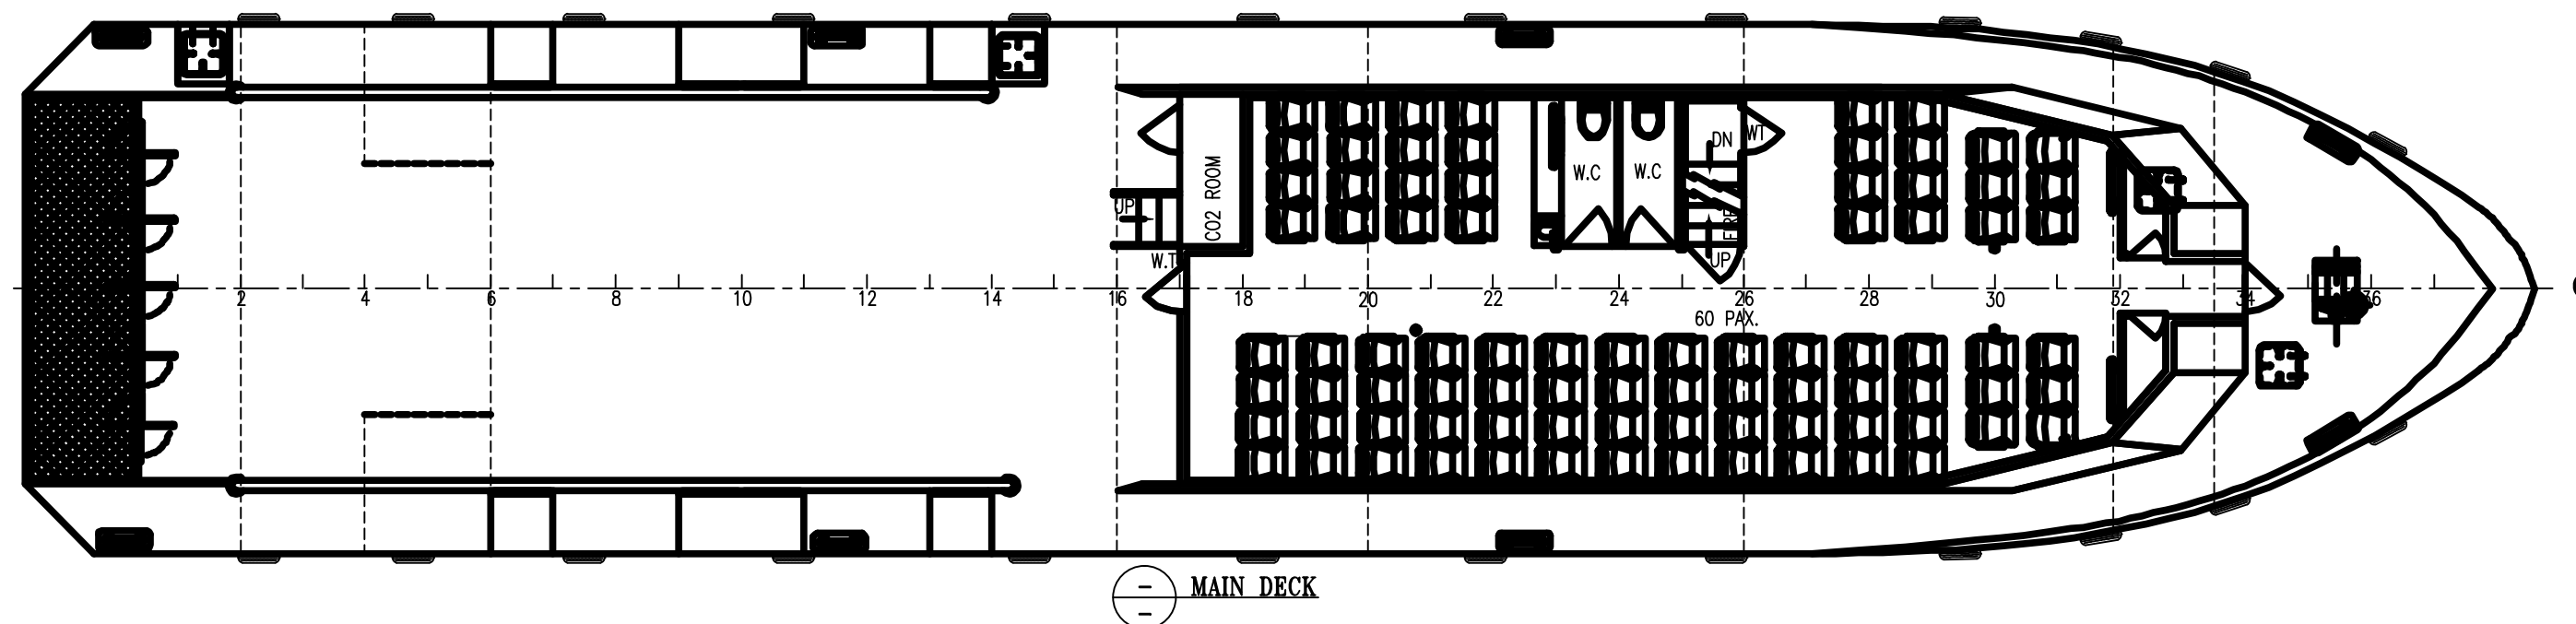
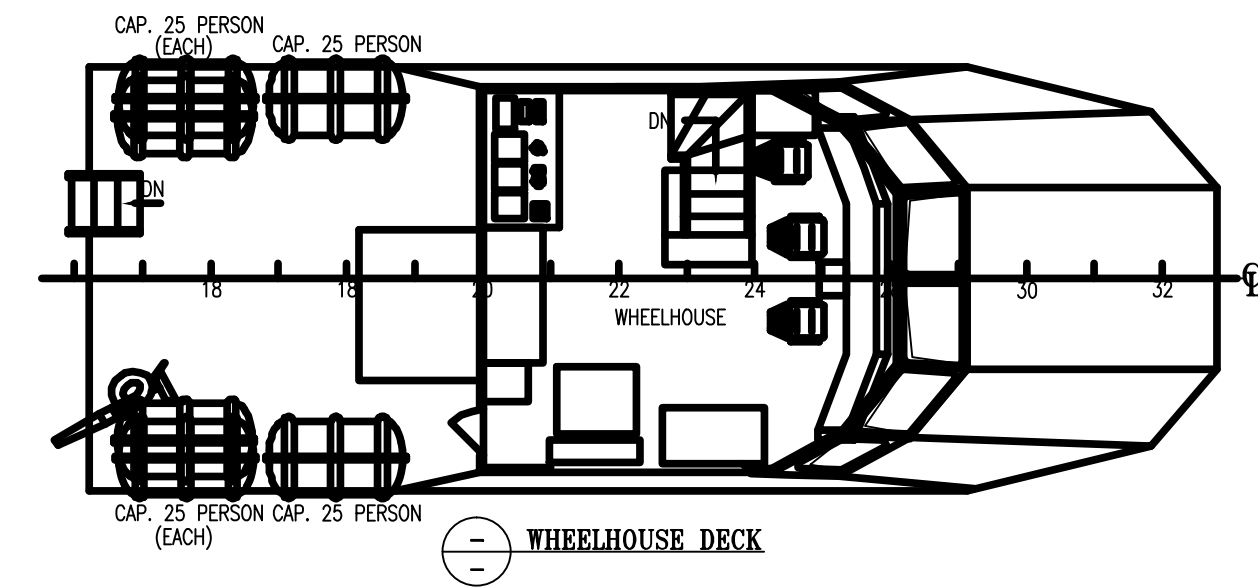


GENERAL ARRANGEMENT PLAN - EXPRESS 60

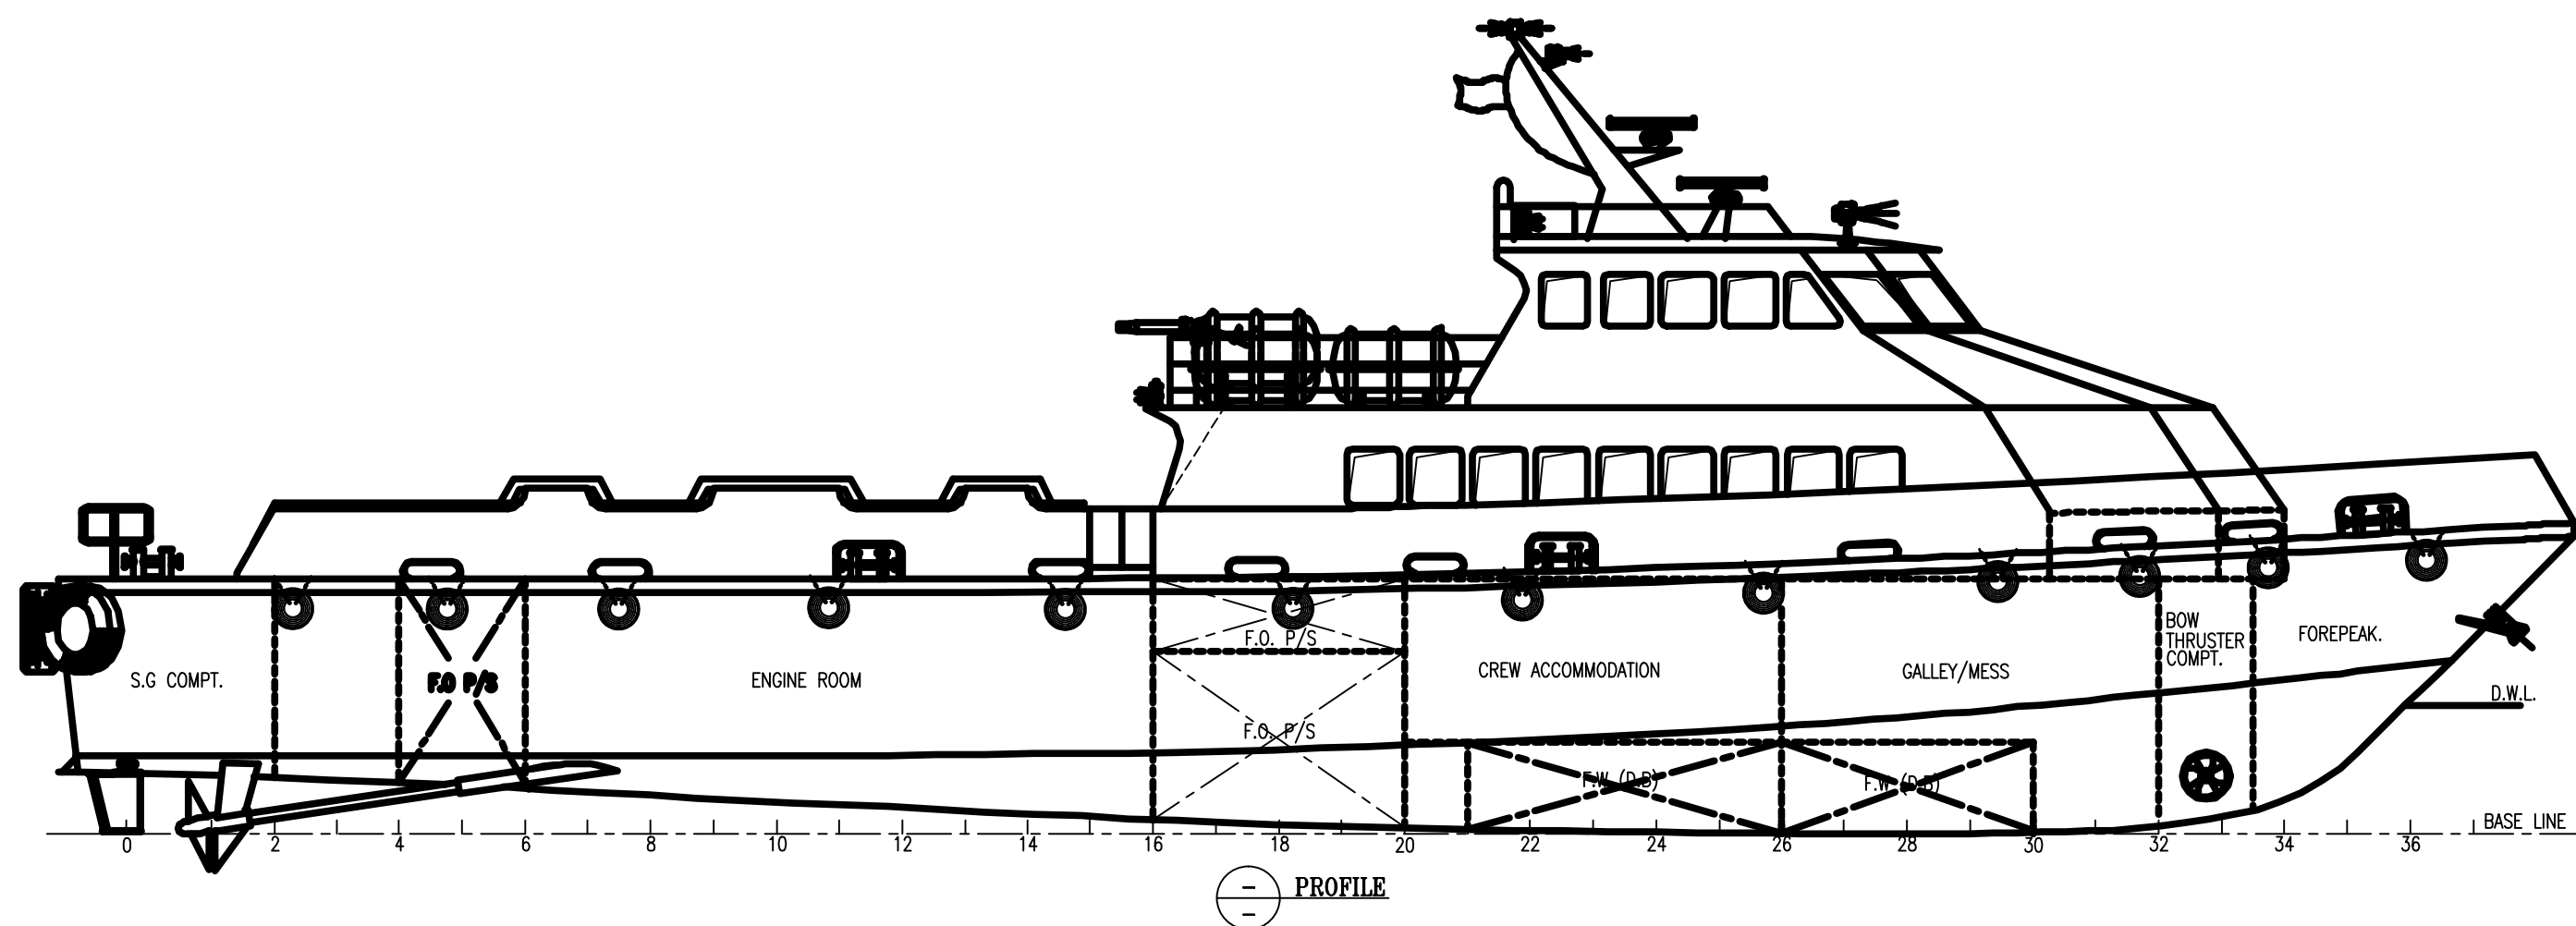

PRINCIPAL PARTICULARS

LENGTH (O.A.)	: 36.00 m
LENGTH (B.P.)	: 32.50 m
BREADTH (MLD.)	: 7.60 m
DEPTH (MLD.)	: 3.65 m
DESIGNED DRAUGHT	: 1.84 m
COMPLEMENT	: 10 CREW : 84 OFFSHORE : WORKERS
IMO NUMBER	: 9519951
BV1 * HULL * MACH	
CREW BOAT/CARGO UTILITY VESSEL COASTAL AREA	


EXPRESS 60

	B	07.09.18	24 SEATS ADDED AT PORTSIDE	NSN	-
29695	A	23.09.17	INITIAL ISSUE	-	DD
UID	REV	DATE	DESCRIPTION	REVISED BY	APPROVED

REVISIONS



MICLYN EXPRESS OFFSHORE
WAREHOUSE.NO.13
HAMARIYA FREEZONE.SHARJAH,UAE
PO BOX 42112, TEL-065261833,FAX-065261644

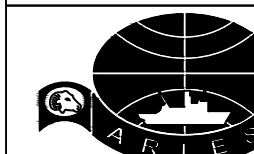

ARIES MARINE & ENGG. SERVICES
PO. BOX - 24496, TOWER 400
20th FLOOR, MINA ROAD, SHARJAH, U.A.E
Tel: +971(0)6 550 3300, Fax: +971(0)6 550 3100
Website: www.ariesmar.com, Email: design@ariesgroup.ae

This drawing, design concept, and specifications are the property of ARIES MARINE & ENGG. SERVICES and are furnished on a confidential basis with an expressed understanding that they will not be copied in any manner, used for manufacture, sold, transferred, nor used to the detriment of said firm without written permission. The recipient further agrees not to disclose these contents hereof to any other parties except for those specific purposes for which this drawing was issued.

TITLE:

GENERAL ARRANGEMENT PLAN

VESSEL NAME : EXPRESS 60	DATE : 23.09.17	DWG. No : DN10638/2002
DRAWN BY : VKN	JOB No : DN10638	SHEET : 01 OF 01
CHECKED BY : SSS	SCALE : 1:100	REV : A SIZE A2