




PROFILE

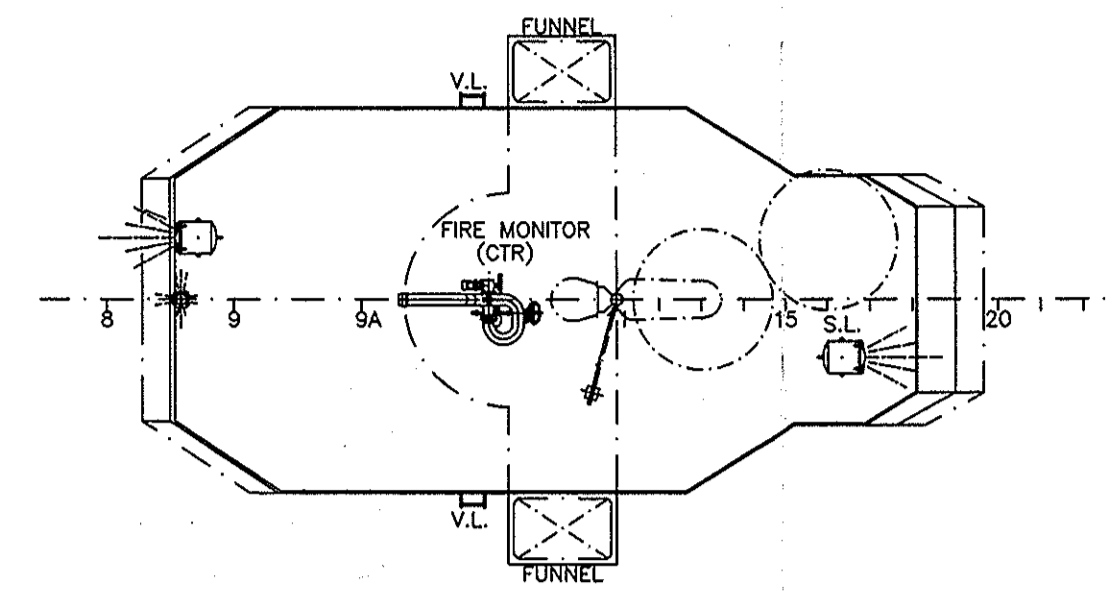


FLYBRIDGE DECK

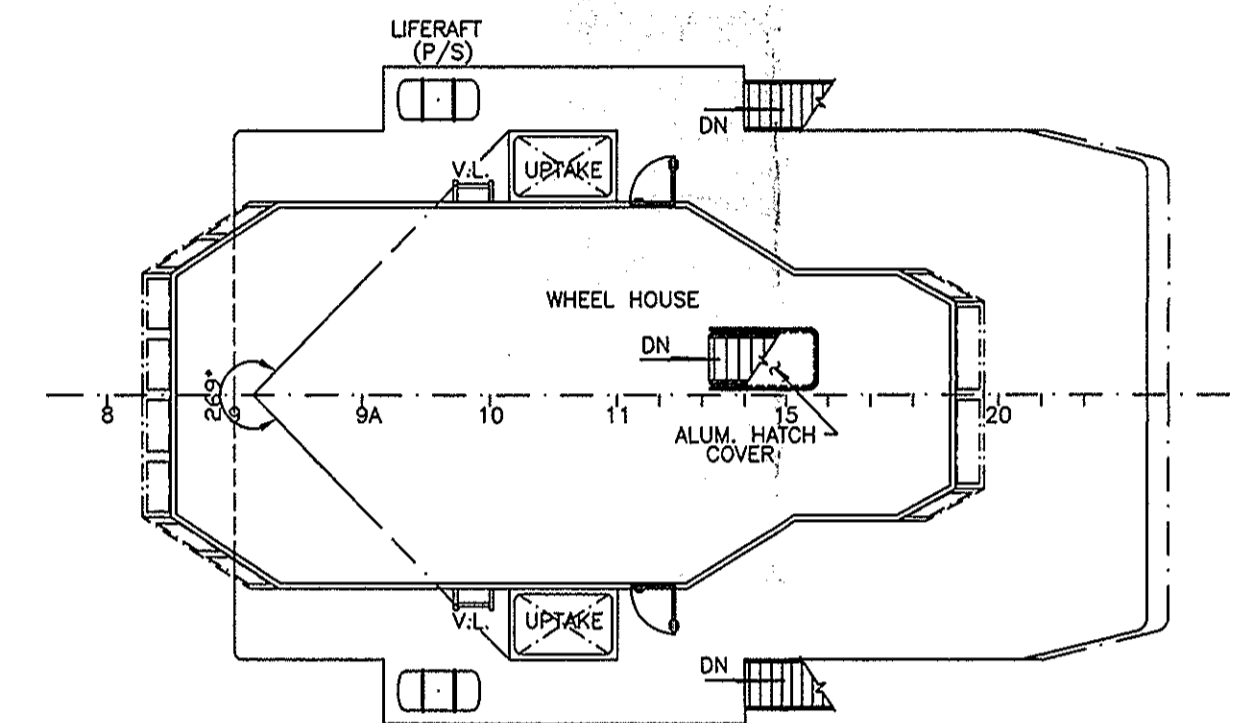


NAV. BRIDGE DECK

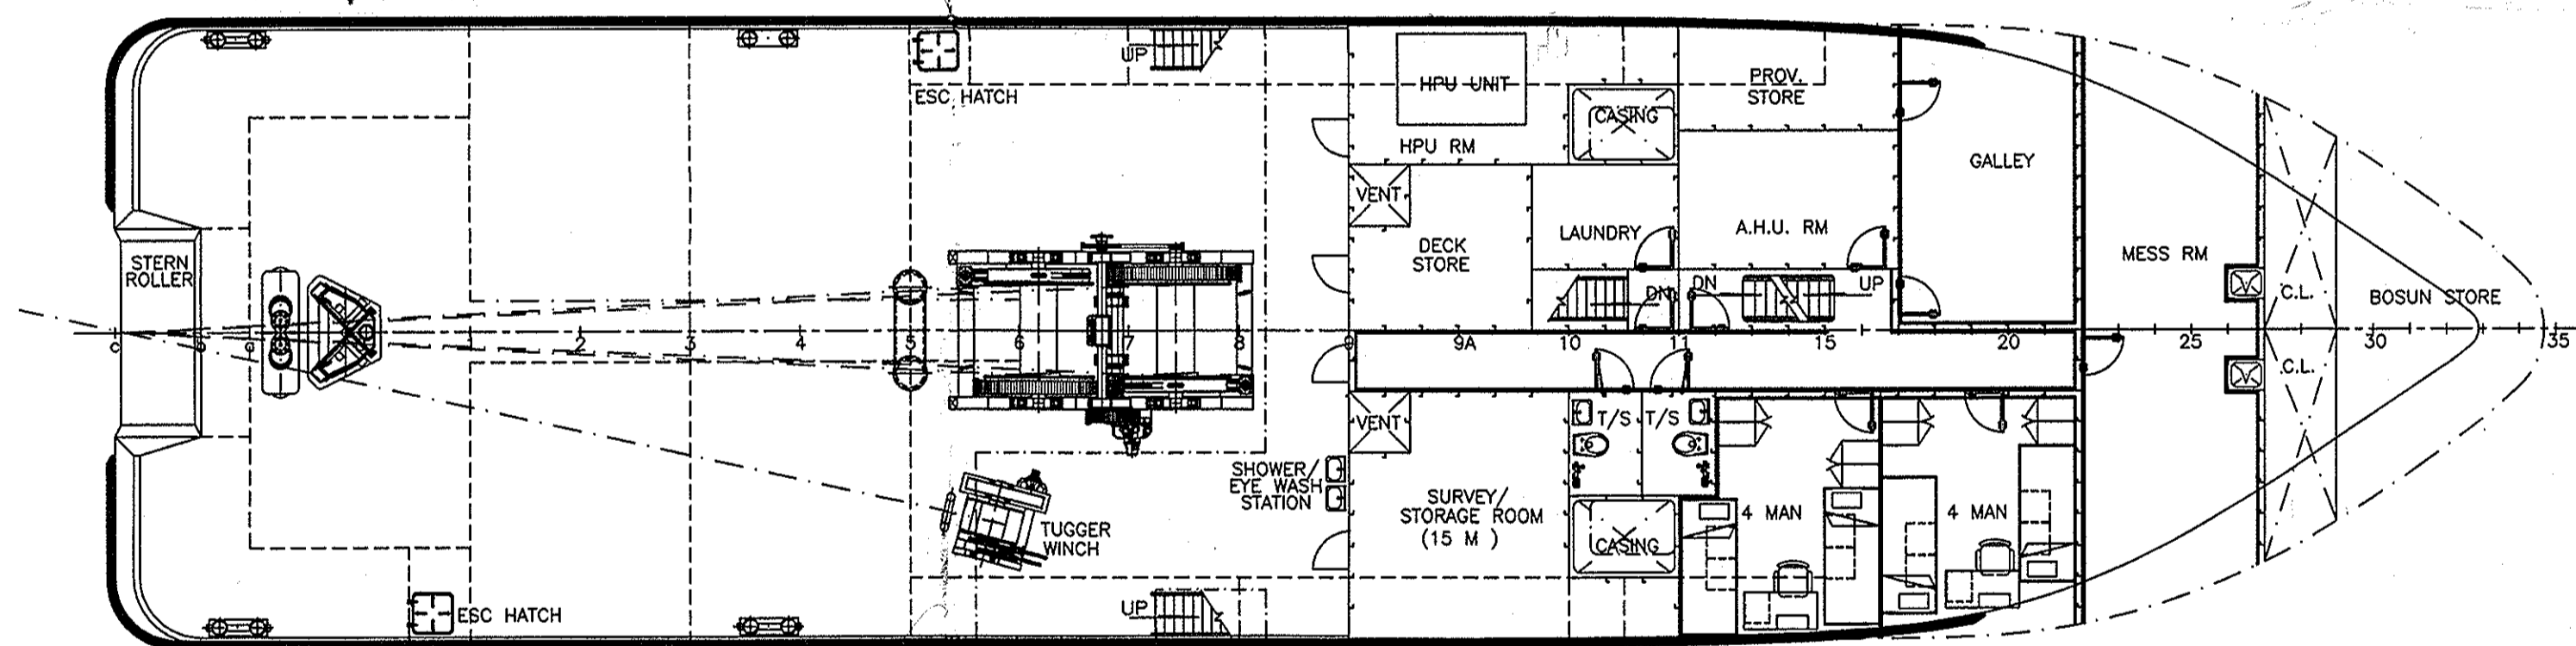

MAIN DECK PLAN

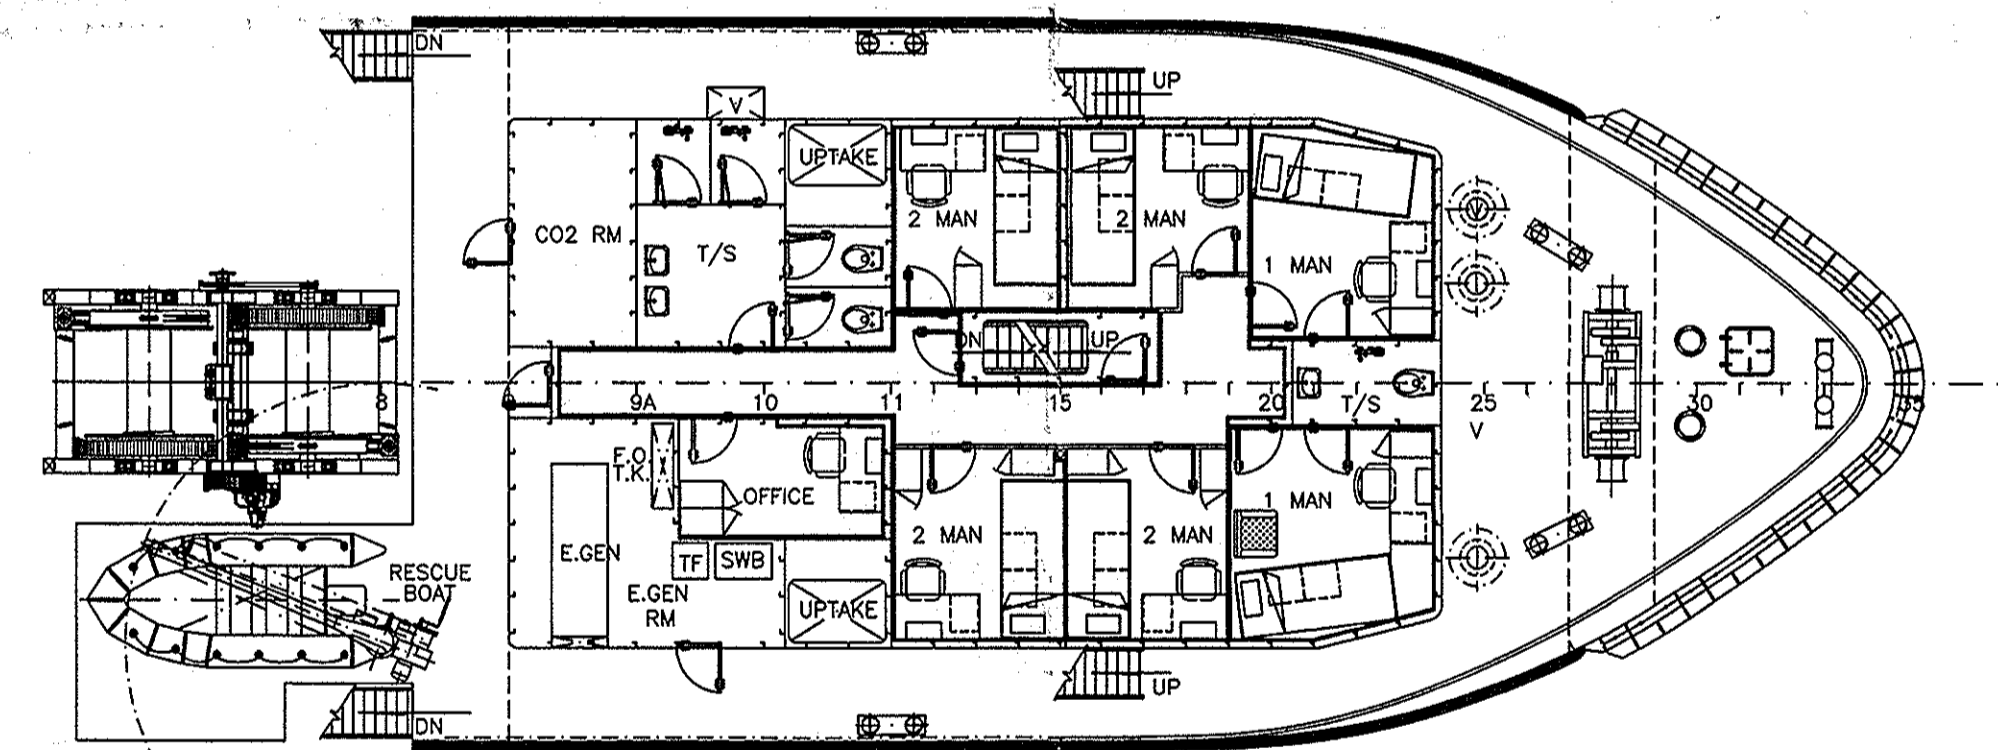

FORECASTLE DECK

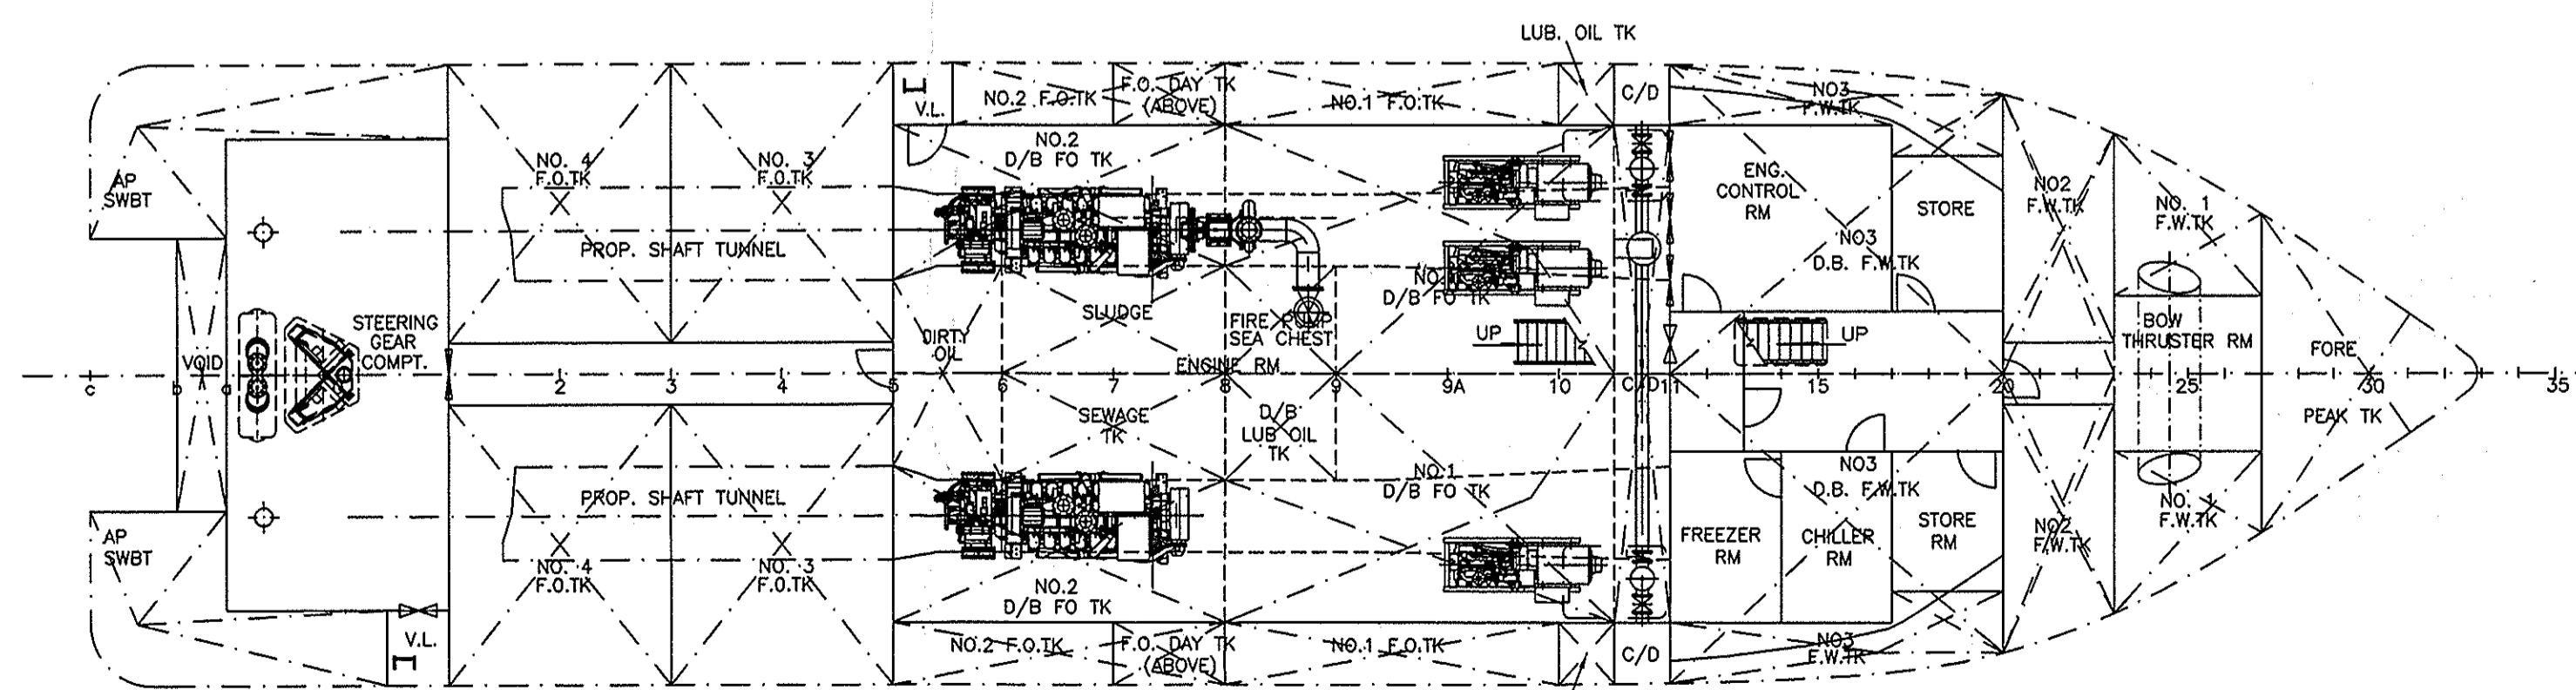

BELOW MAIN DECK PLAN

PRINCIPAL PARTICULARS

LENGTH O.A. ----- 39.80 M
 LENGTH W.L. ----- 38.13 M
 LENGTH B.P. ----- 35.33 M
 BREADTH MOULDED ----- 10.00 M
 DEPTH MOULDED ----- 4.20 M
 DRAFT DESIGNED ----- 3.50 M

COMPLEMENT ----- 18 CREW/
 PERSONNEL

APPROVED BY :
 ON :

This drawing and the information contained herein is supplied on the understanding that they are the exclusive property of Shiptech Pte Ltd. They must not be used or reproduced in whole or in part, without permission in writing.

F	AMENDED TO OWNER'S EMAIL DD 02.08.07 (LOA=39.8M)	KC	17.08.07
E	AMENDED AS PER OWNER'S COMMENTS FAX DD.18.07.07	KC	18.07.07
D	AMENDED AS PER OWNER'S EMAIL DD 29.06.07	KC	02.07.07
C	DESIGN PROGRESS & AMENDED TO OWNER'S COMMENTS DD 06.06.07	KC	07.06.07
B	AMENDED AS PER OWNER'S COMMENTS DD 24.04.07	KC	27.04.07
A	DESIGN PROGRESS	GJ/KC	09.04.07
NO	MODIFICATIONS	BY	DATE

SHIPTECH
 NAVAL ARCHITECTS

180 Paya Lebar Road, #08-06,
 Yi-Guang Building, Singapore 409032

Tel: 67465871 E-Mail: shiptech@singnet.com.sg Tel: 67486422

PROJECT
 39.8M UTILITY/ WORK BOAT

TITLE
 GENERAL ARRANGEMENT

F15G1F	MICLYN OPAL		
BUILDER	HULL NO: MSE 101		
DRAWN	K.C.LEE	12.03.08	SCALE
CHECKED			1:100
NOTED			DWG. NO. ST1515-G1 REV F1
			SHEET 1 OF 1