



PRINCIPAL PARTICULARS:


LENGTH O.A.	70.25m
LENGTH W.L.	67.70m
BEAM MLD.	16.00m
DEPTH MLD.	6.00m
DRAFT DESIGNED / max.	4.50m / 5.10m
COMPLEMENT	60 MEN

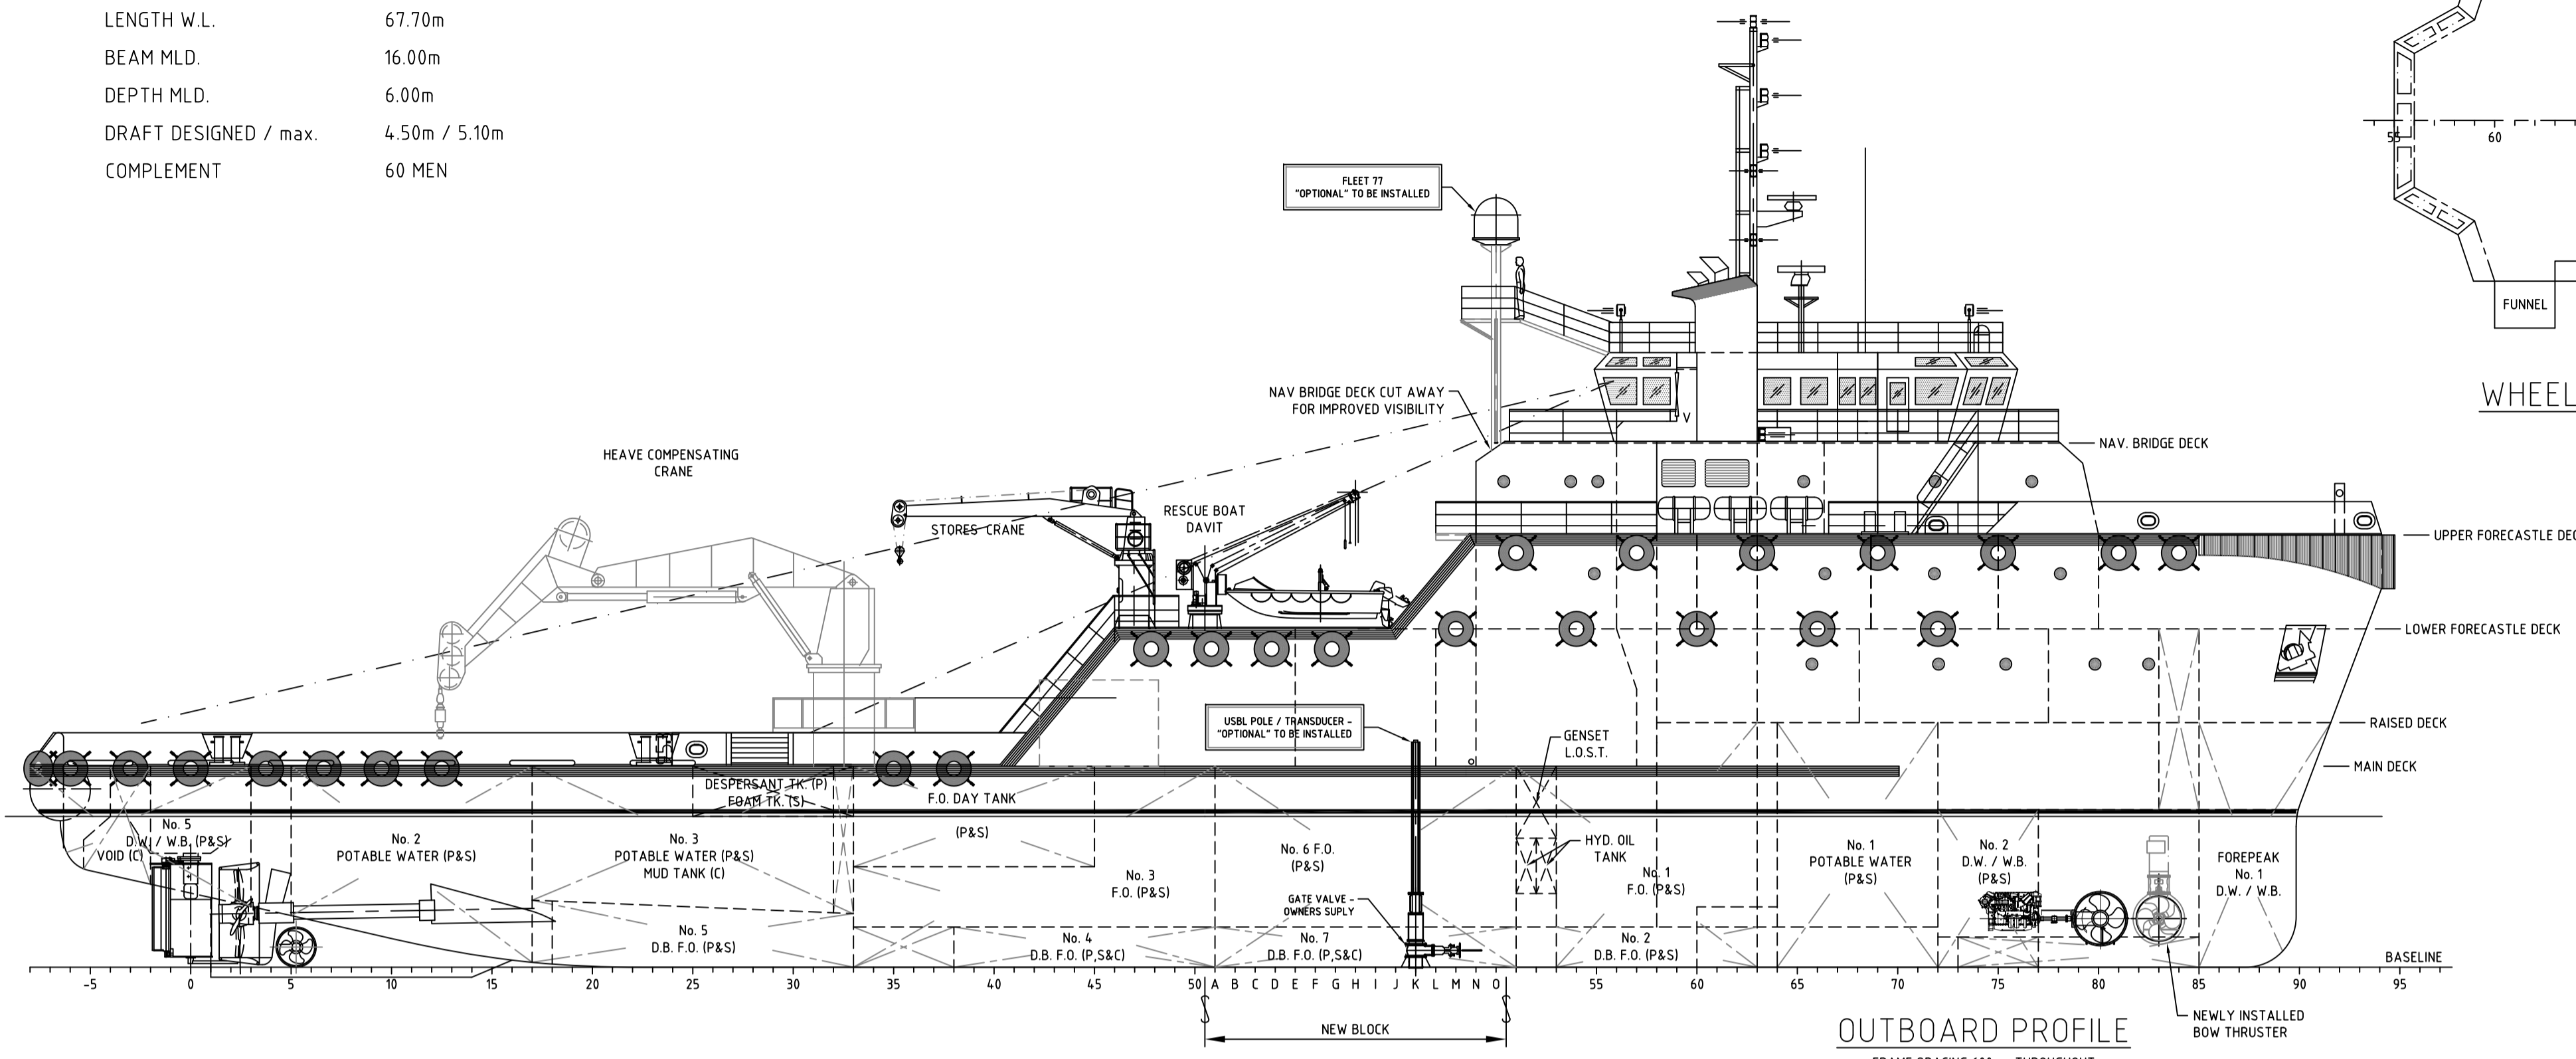


OUTBOARD PROFILE
FRAME SPACING 600mm THROUGHOUT

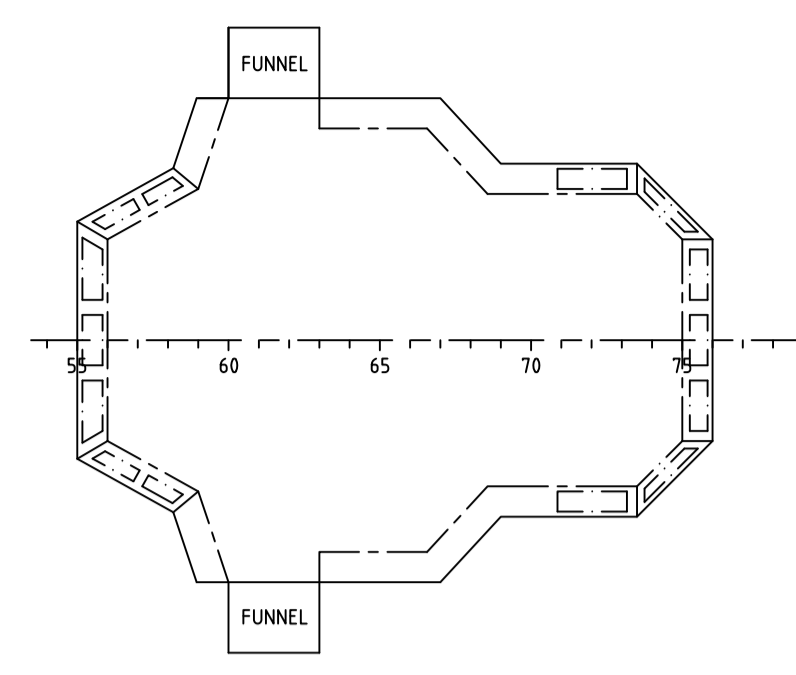


WHEELHOUSE TOP

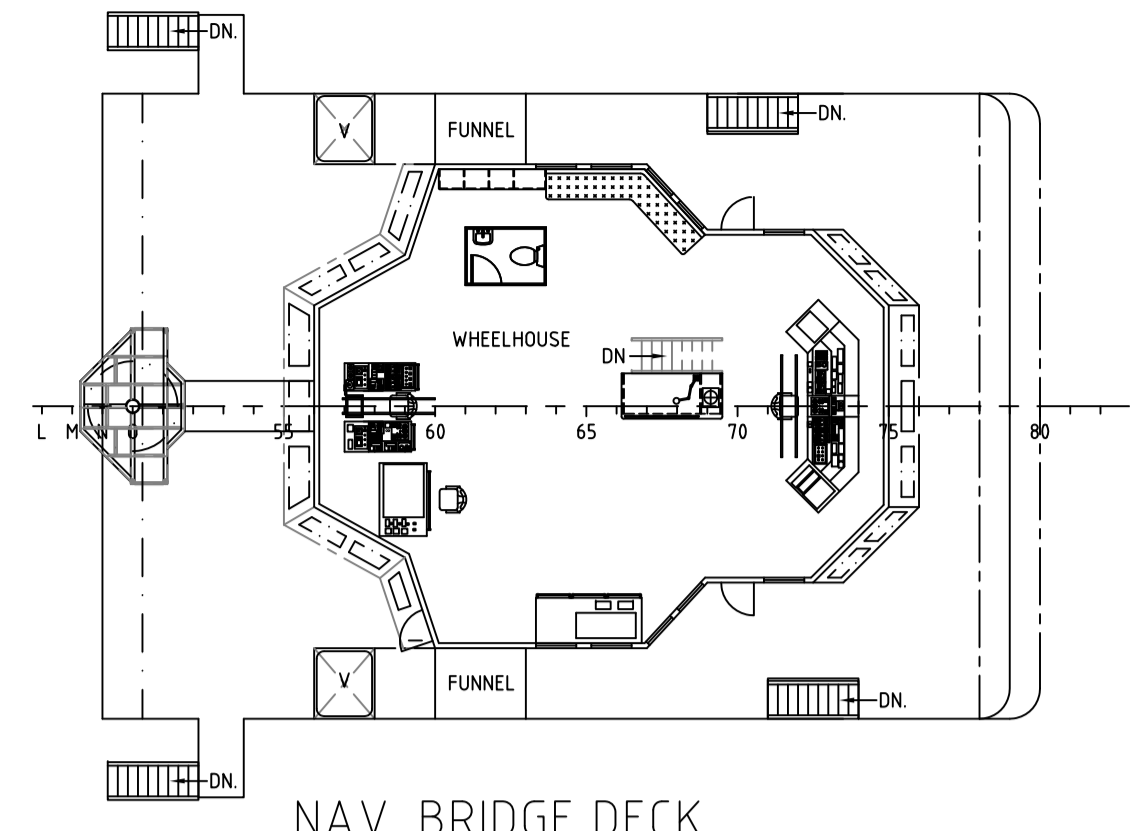


NAV. BRIDGE DECK

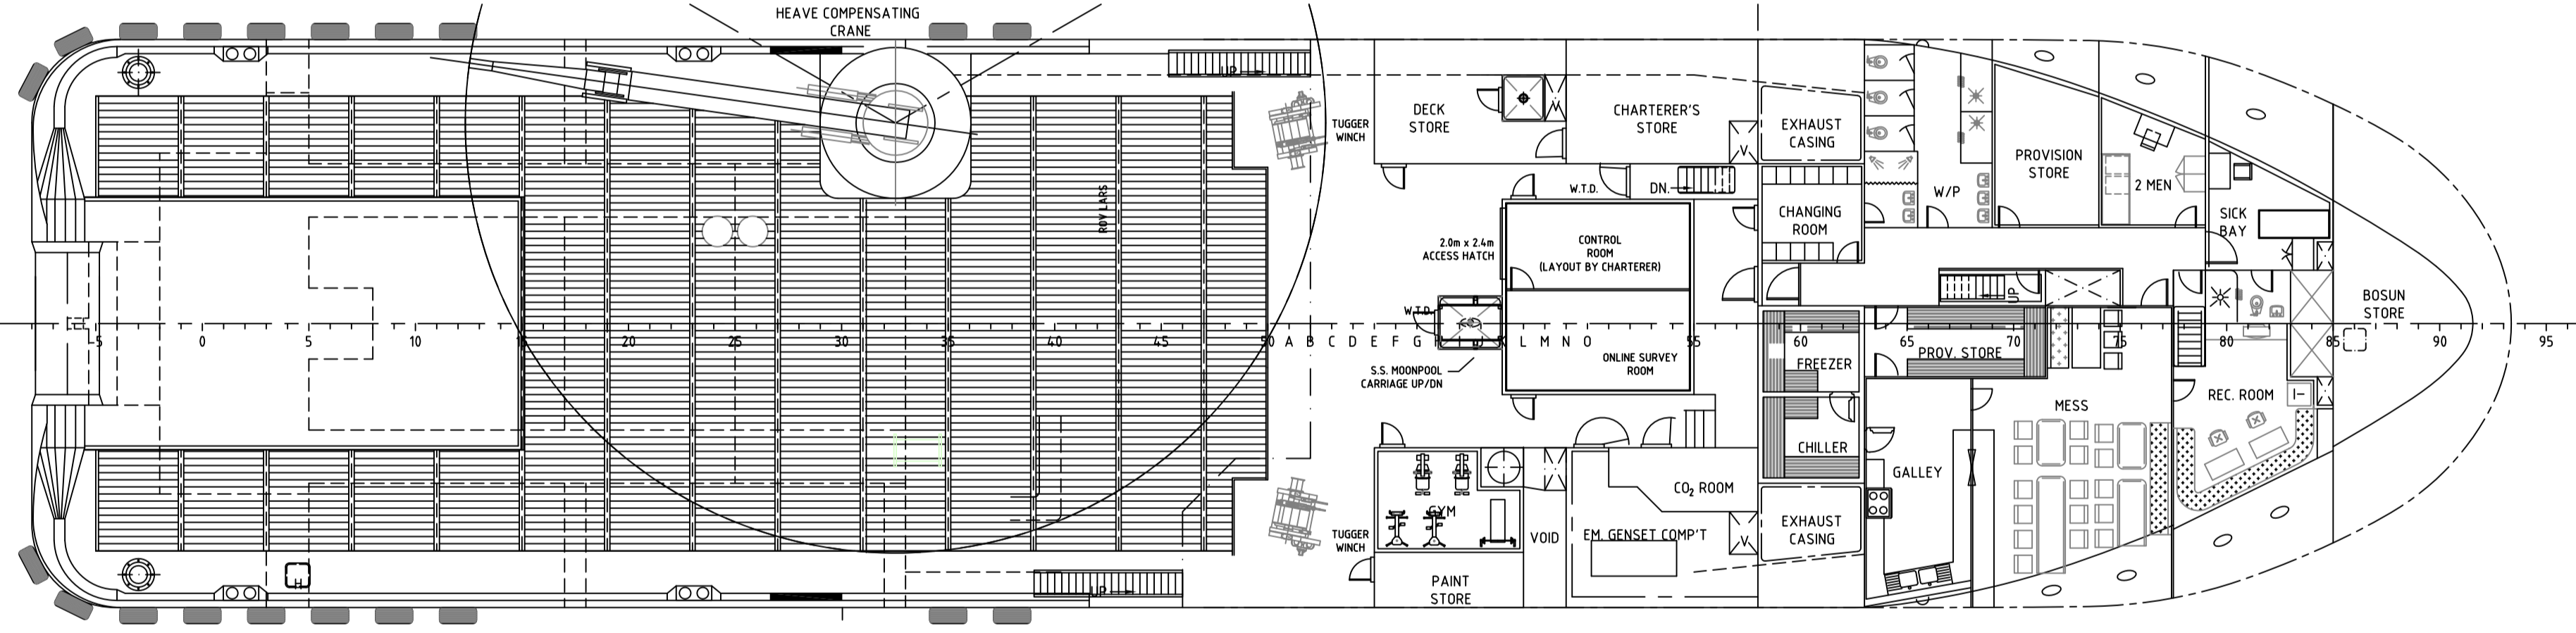


MAIN DECK

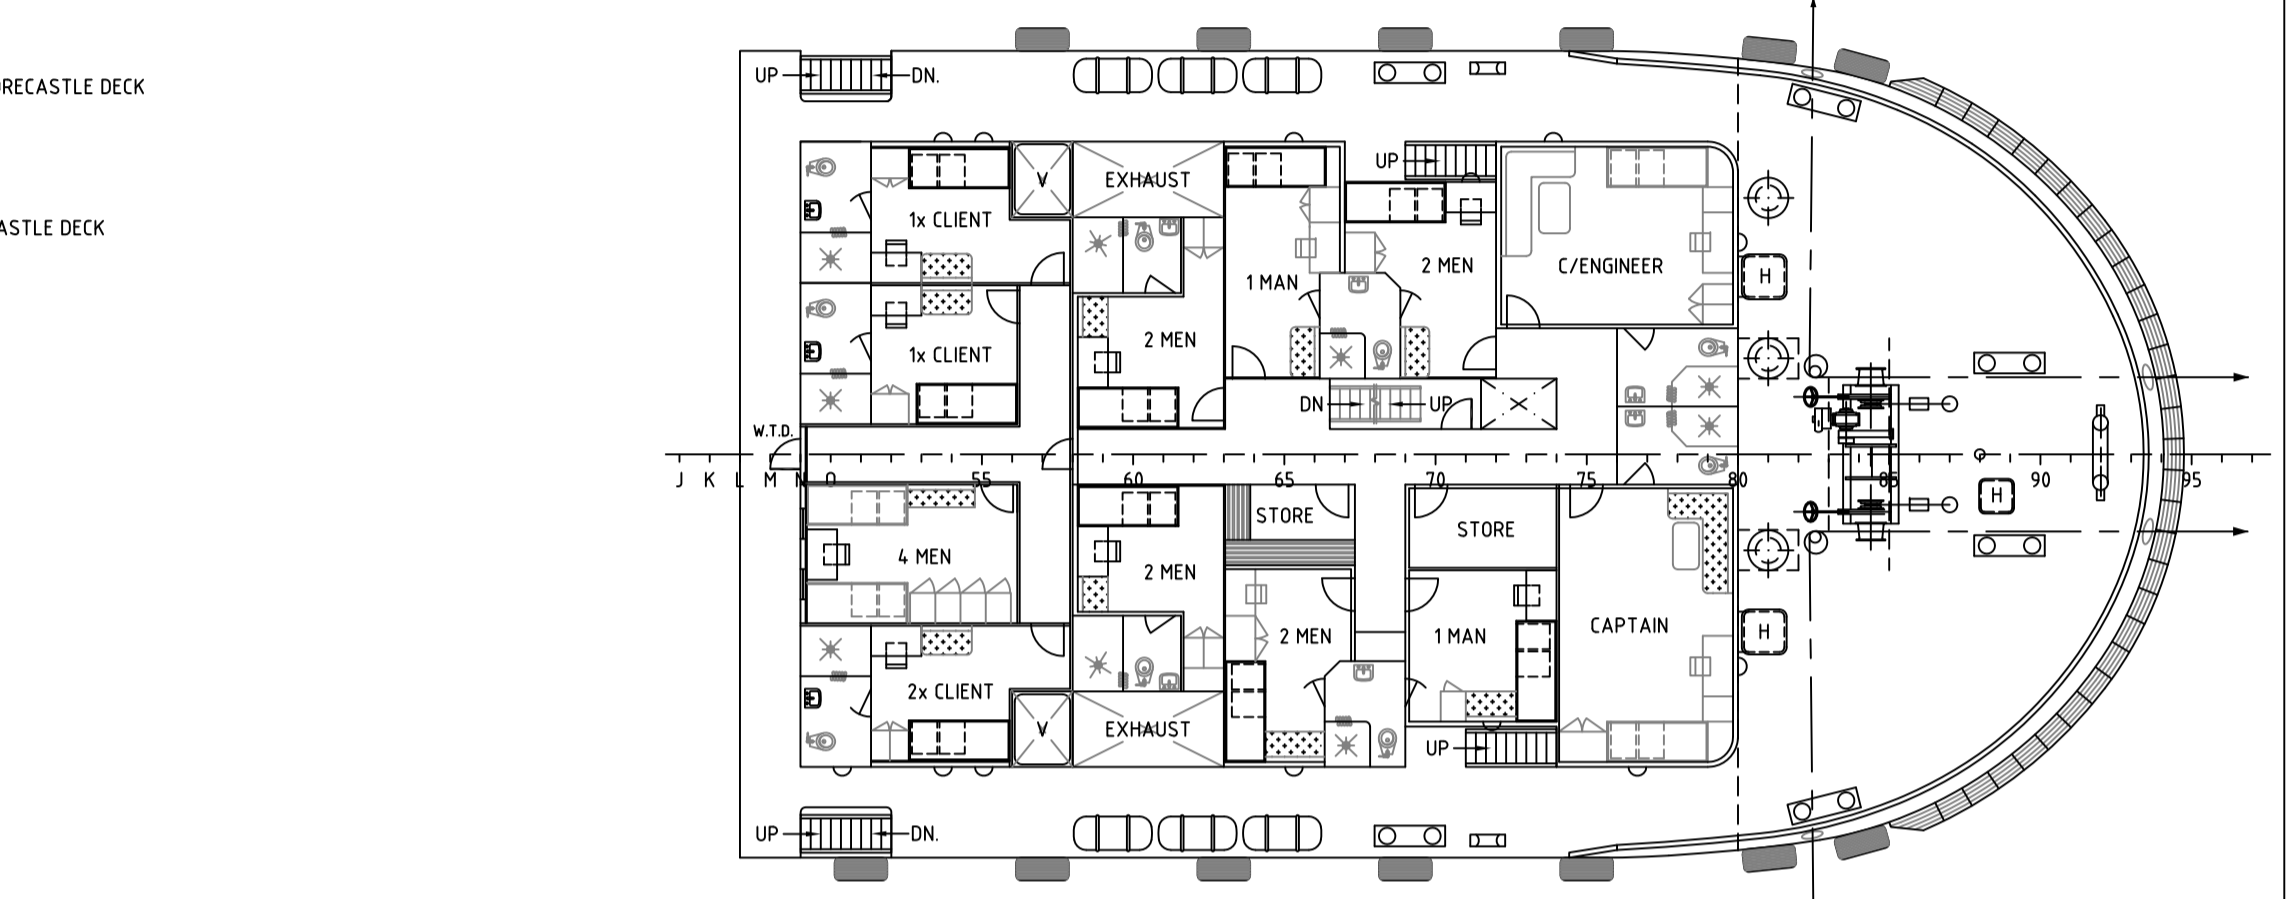


UPPER FORECASTLE DECK

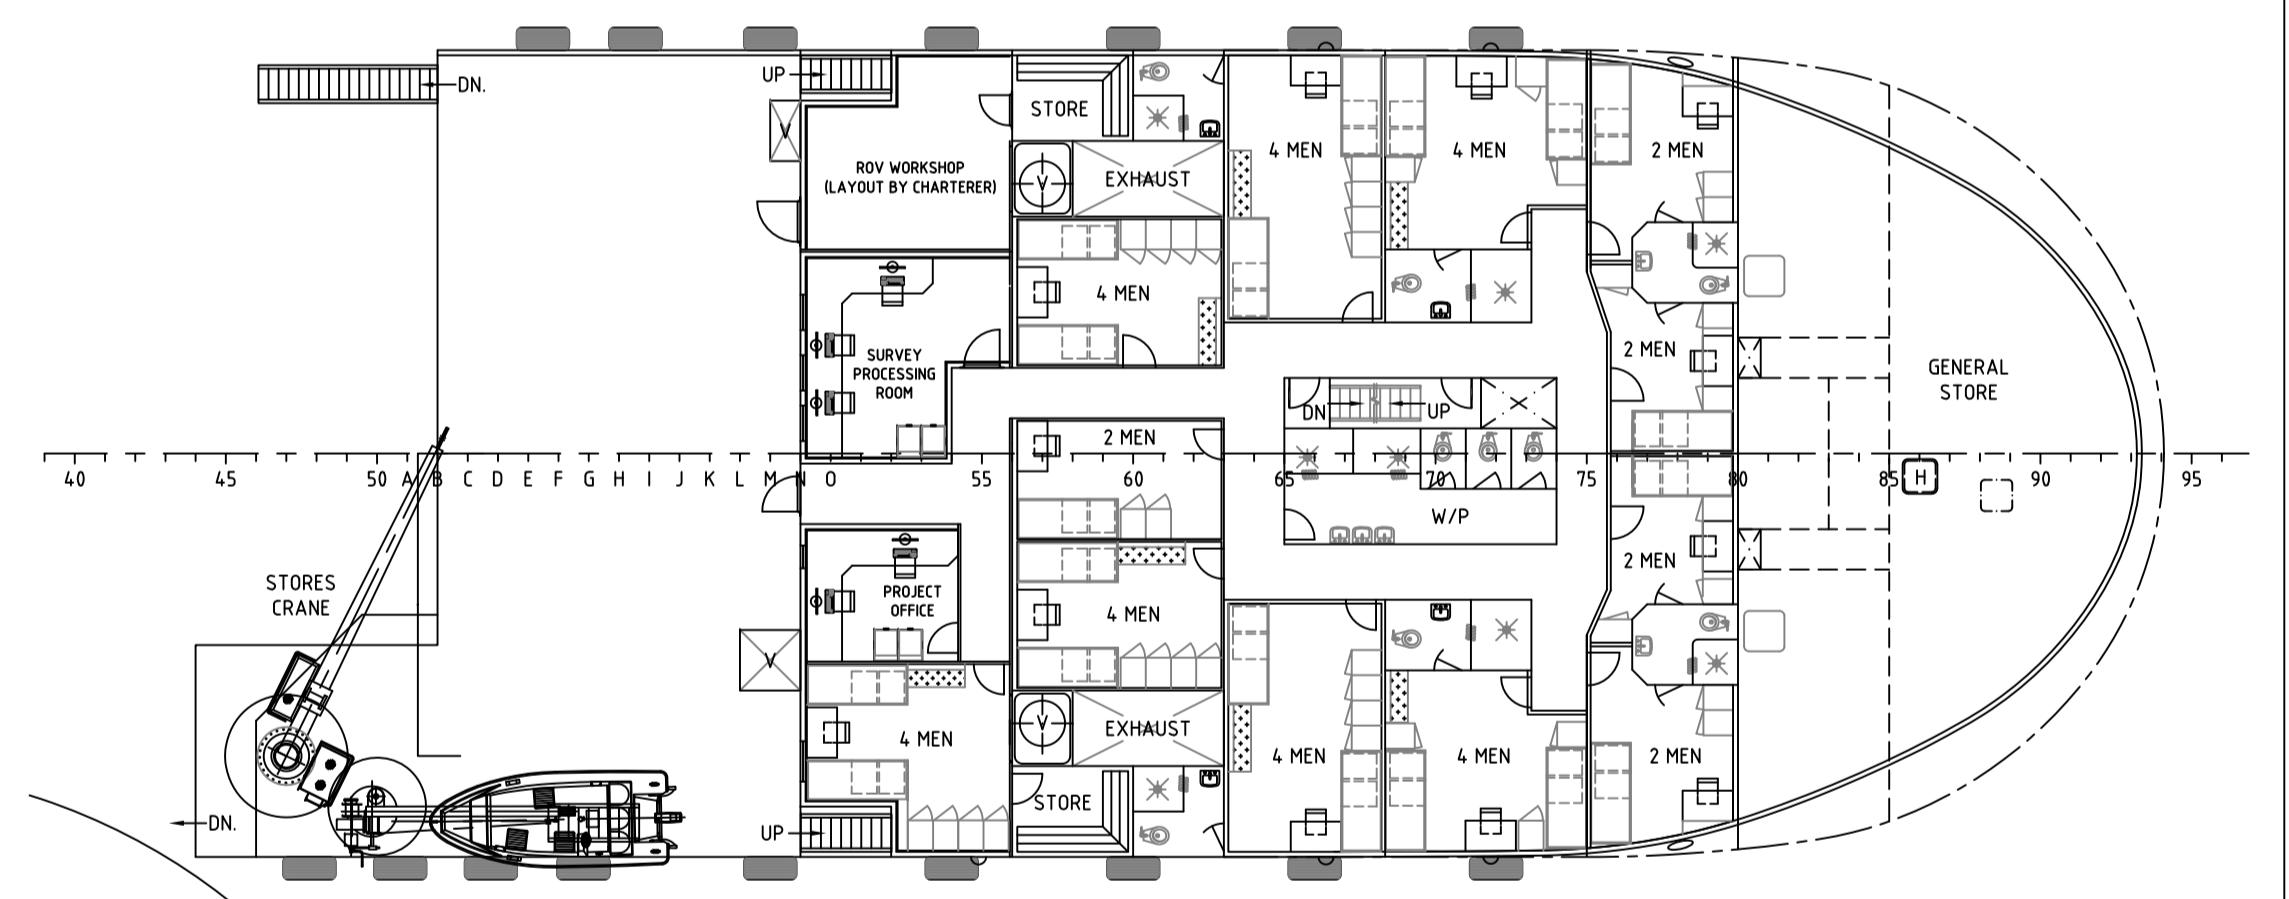

LOWER FORECASTLE DECK

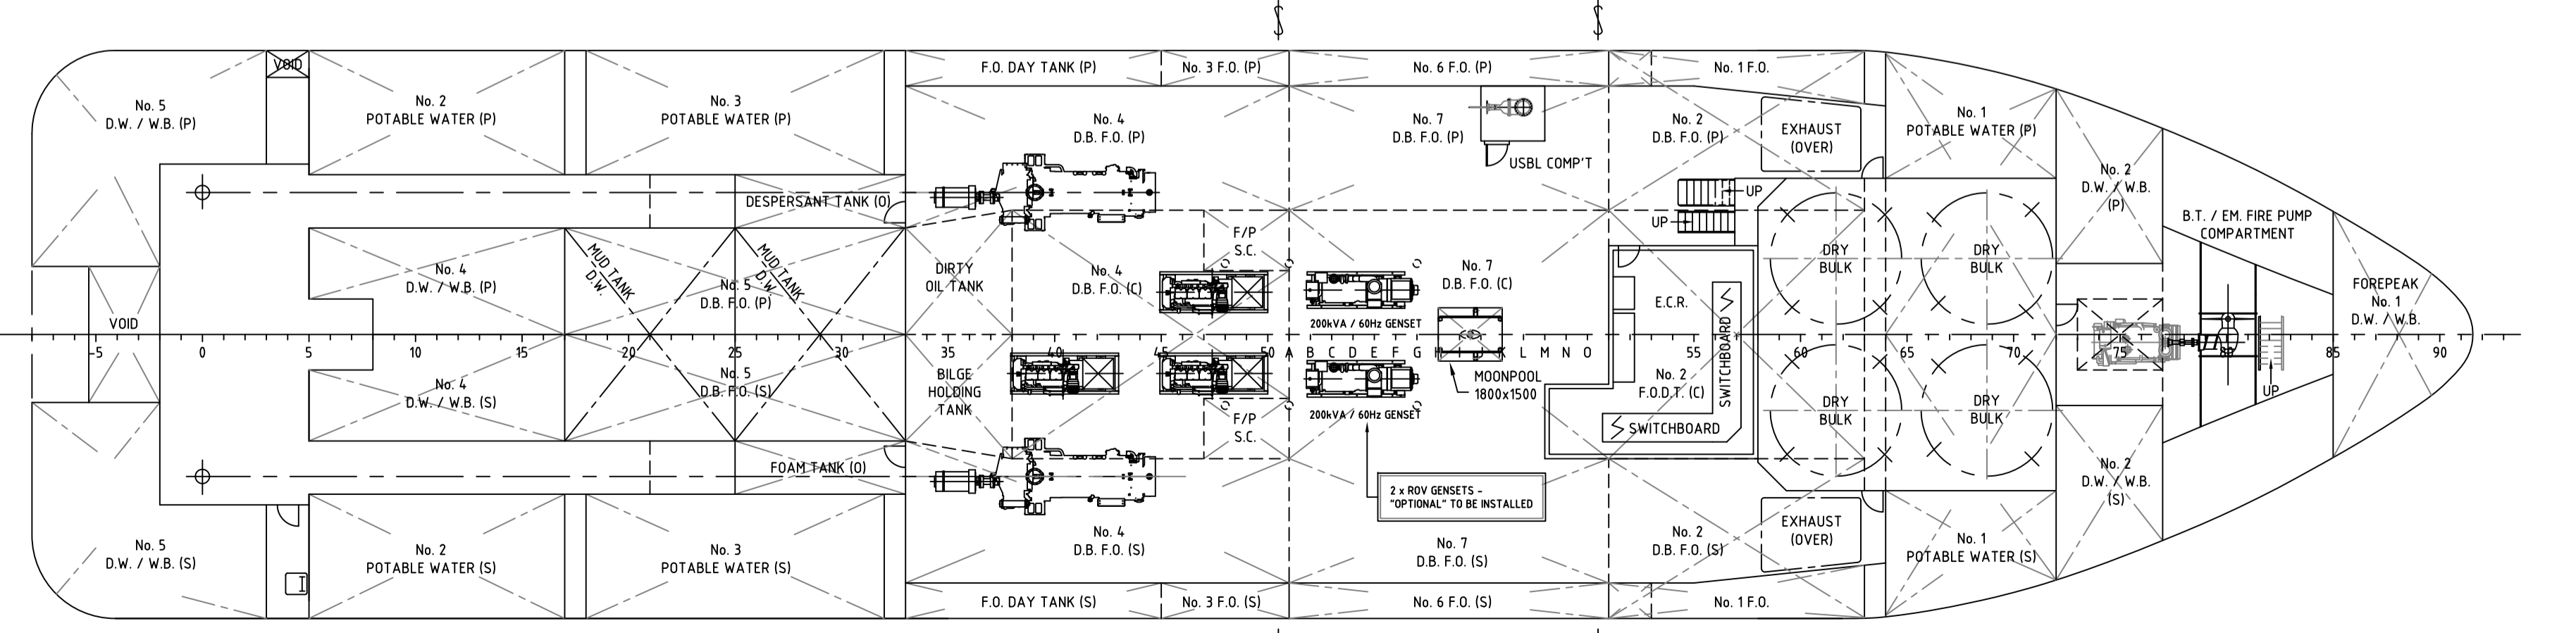

BELOW MAIN DECK

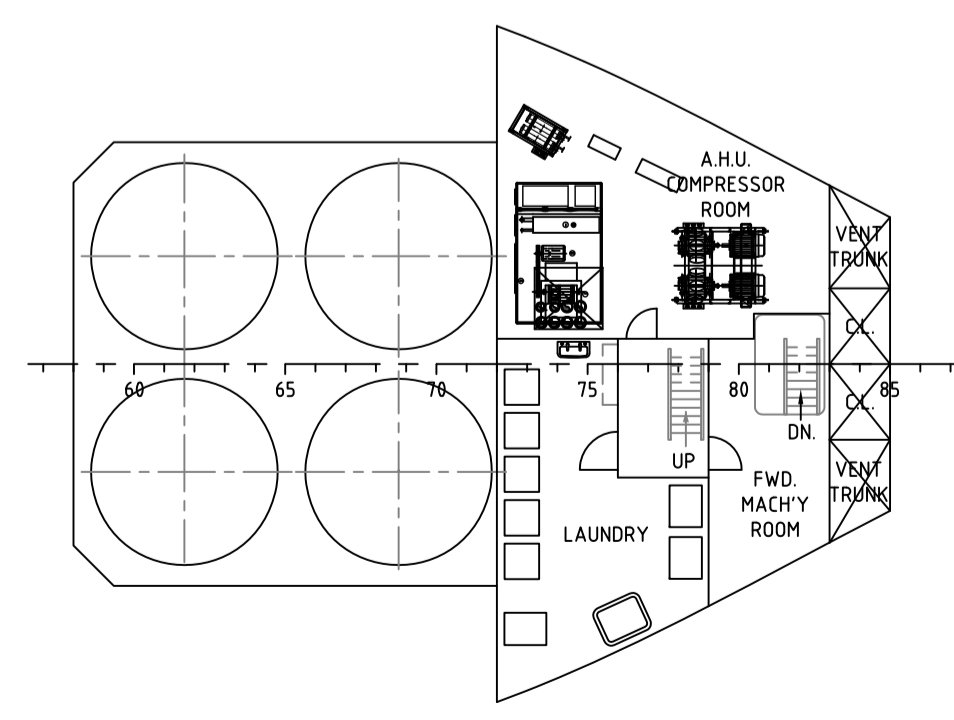

ACCOMMODATION TWEEN DECK

DESCRIPTION	REV	DRN BY	CHK BY	DATE
CLIENT:				
TITLE: GENERAL ARRANGEMENT PLAN		SHIP NAME: MICLYN ENDURANCE		
CONTRACT NO.: 000	DRAWING NO.: MEO-GAP-MEND-001			
DRAWN: IJR	REV. NO.: 0	SCALE: AS SHOWN		
CHECKED: DCF	SHEET NO.: 1 OF 1	SIZE: A1		
APPROVED: LCH	DATE: 09 MAY 2016			

Main Office (Singapore):
 No. 3 Harbour Front Place, #11-01/04 Harbour Front Tower 2
 Singapore 099254
 Tel: 65 65462111 Fax: 65 62756212
www.miclynextpressoffshore.com
 This document contains Confidential, Proprietary Information and shall not be Copied, Reproduced, Used, Transferred to other Documents or Disclosed to others for any purpose unless Authorized by MEO.