



GENERAL ARRANGEMENT PLAN for " EOS 3303 "

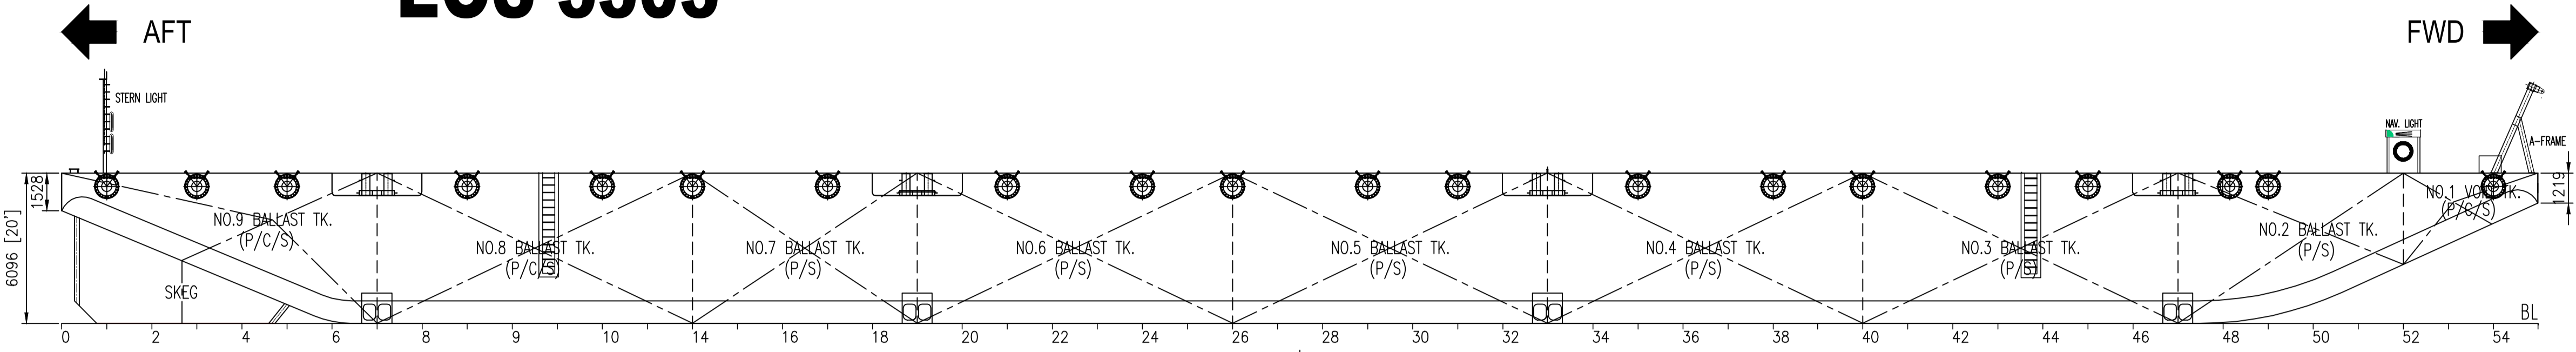


PROFILE VIEW
STBD SIDE SHOWN/ SCALE; N.T.S.

FRAME SPACING 1830 MM ALL THROUGHOUT

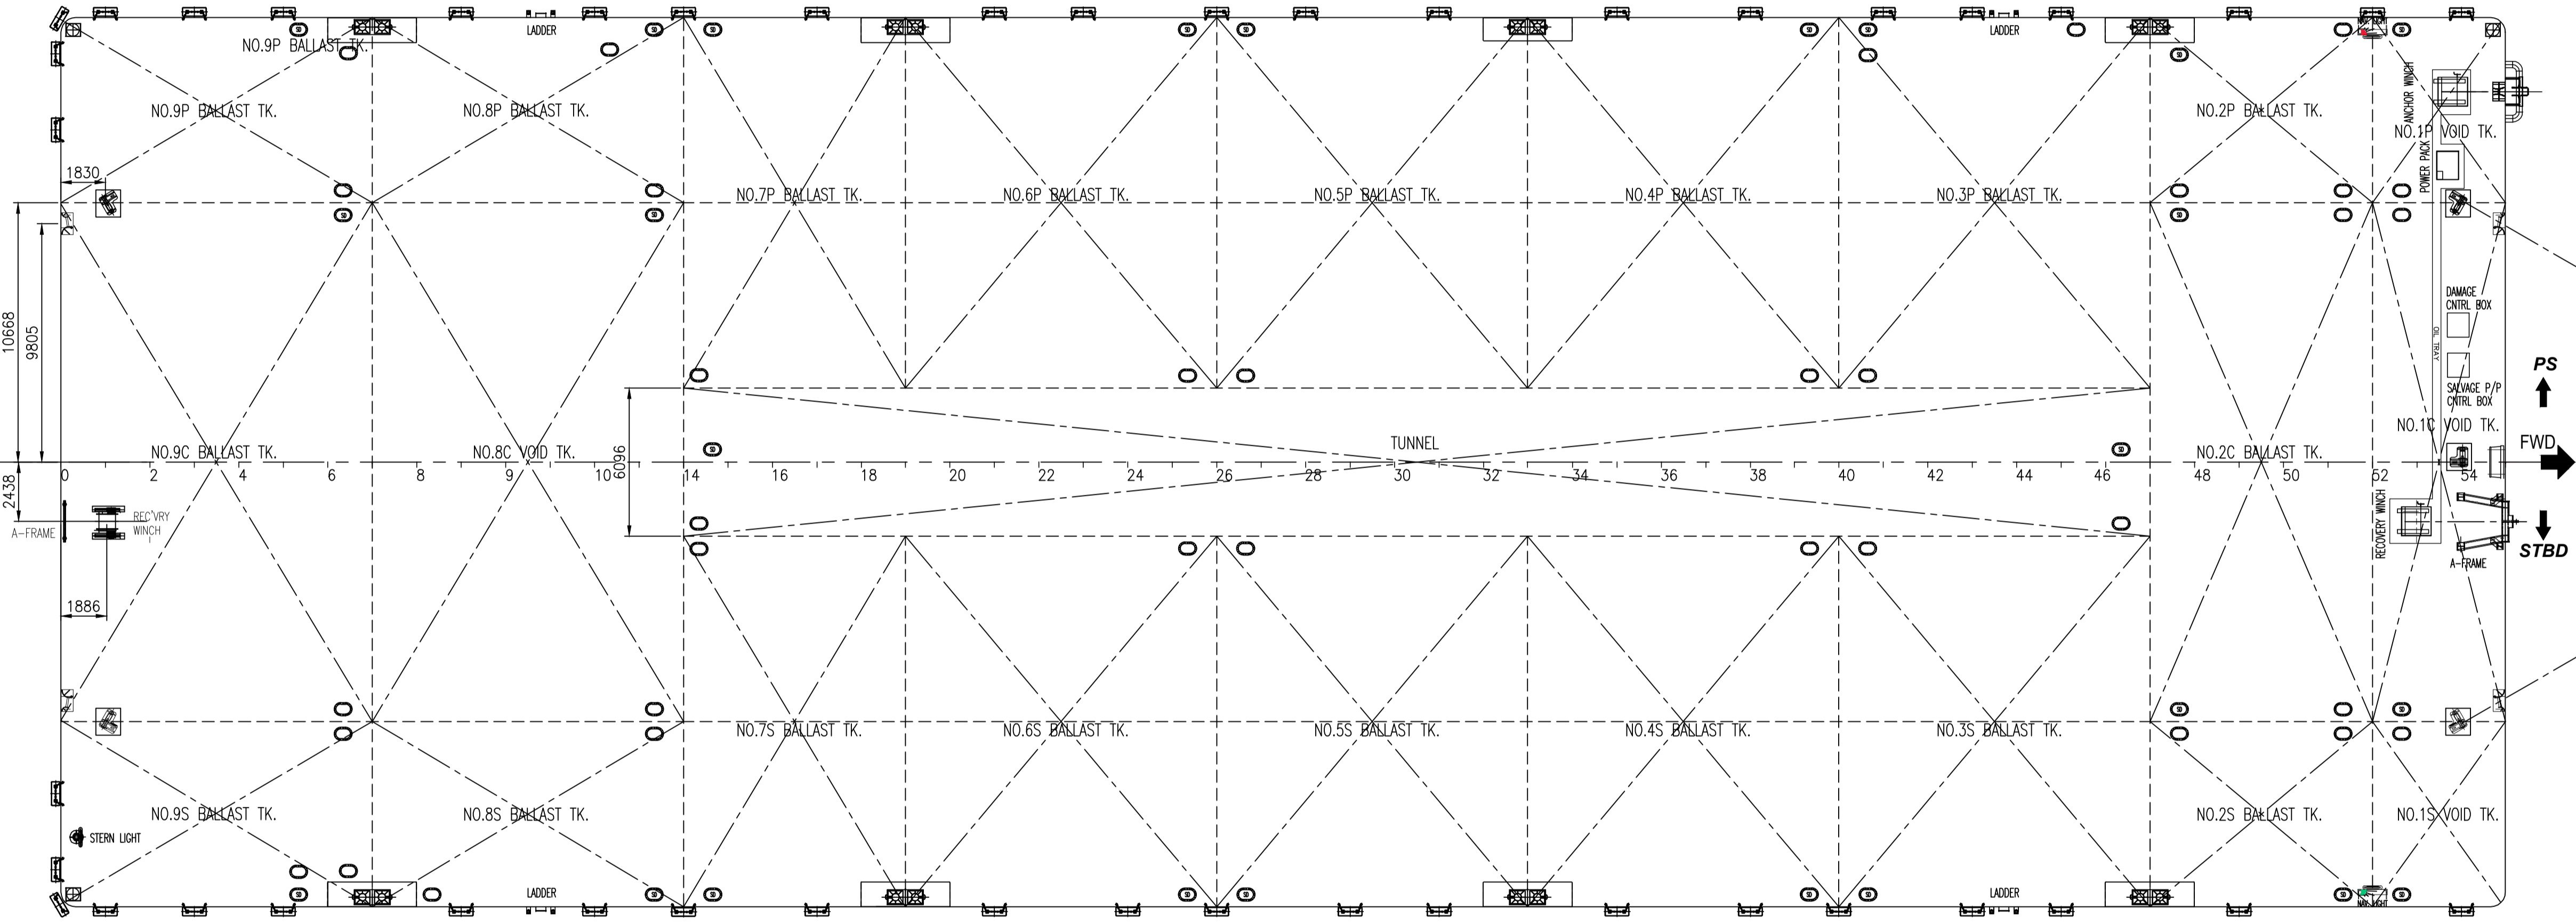

MAIN DECK PLAN
SCALE/ N.T.S.

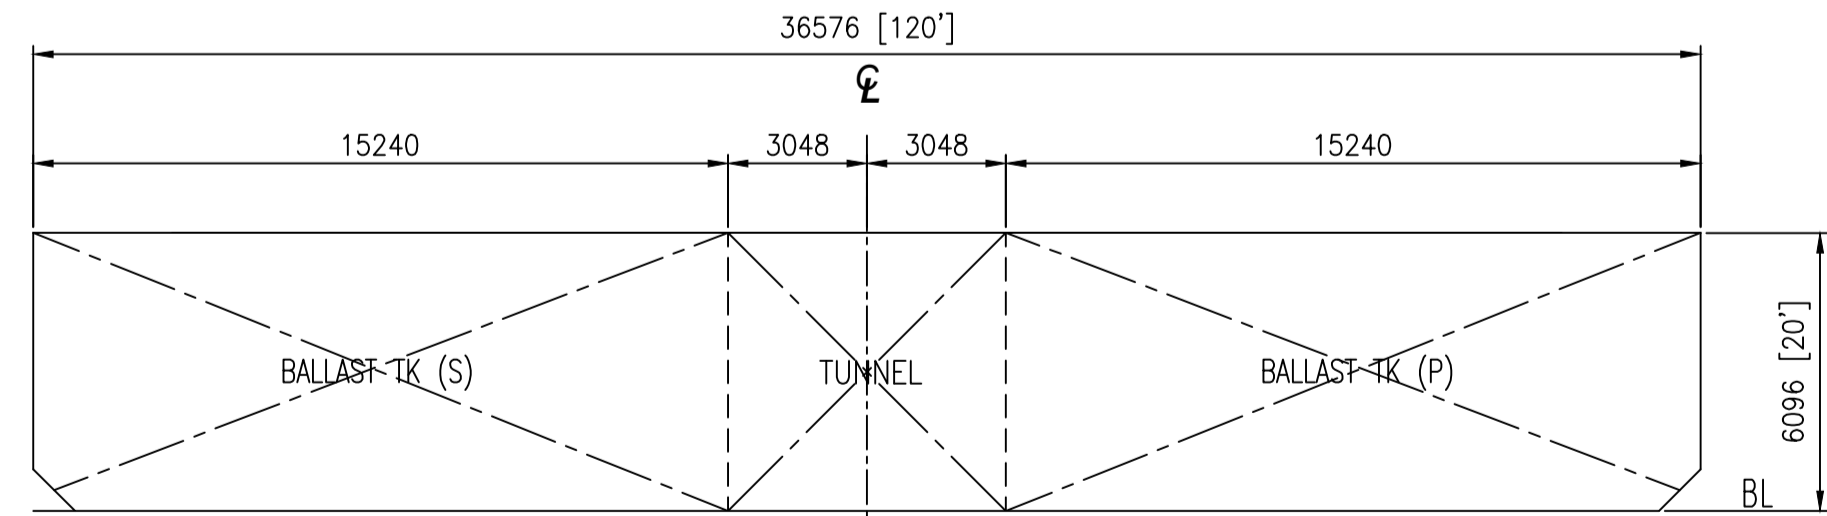


TRANSVERSE SECTION
LKG. FWD / N.T.S.

PRINCIPAL PARTICULARS

- LENGTH OVERALL - 100.584 M.(330'-00")
- BREADTH MLD. - 36.576 M.(120'-00")
- DEPTH MLD. - 6.096 M.(20'-00")
- DRAFT LOADED - 4.750 M.(15'- 7")
- DECK LOAD - 15.000 TON/M2
- CLASS NOTATION: I + HULL BARGE UNRESTRICTED NAVIGATION

NOTE :
1. ALL DIMENSIONS ARE IN MM UNLESS INDICATED OTHERWISE.
2. SD - INDICATES SOUNDING PLUG

REV	DATE	DESCRIPTION	ORIGINATOR	REVIEWER	APPROVER	REV	DATE	DESCRIPTION	ORIGINATOR	REVIEWER	APPROVER	CLIENT	APPROVED	DATE
7	08-10-19	UPDATED DWG. AS PER STBD - FWD ROLLER & AFT STBD. BOLLARD REMOVAL	JB	RS	CT	-								
6	08-10-19	UPDATED DWG. WITH ADDT DAMAGE CNTRL & SALVAGE P/P BOX	JB	RS	CE	-								
5	29-10-18	UPDATED DRAWING AS PER DECK BOLLARDS REMOVAL	JB	RS	CE	-								
4	29-10-18	UPDATED DRAWING AS PER ADDITIONAL MANHOLES	JB	RS	CE	-								
3	10-10-17	UPDATED DRAWING AS PER REMOVAL OF AFT SINGLE BOLLARD	JB	RS	SS	-								
2	27-04-17	AS - FITTED	JB	RS	SS	-								
9	02-09-21	BARGE NAME AND AFT TOWING GEARS LOCATION	MNF	JB	CV	1	01-06-16	UPDATED DRAWING	JB	RS	CT	-	DFT. CHECKED	RS
8	14-04-21	UPDATE DWG WITH TYRE FENDERS	MNF	JB	CV	0	21-12-12	ISSUED FOR REFERENCE & RECORD	IK	-	-	-	ENGINEER	



**10 HOE CHIANG ROAD,
#09-01 KEPPEL TOWERS,
SINGAPORE 089315
TEL: (65) 6545 6211
FAX: (65) 6820 0167**

CONTRACT TITLE: Marine Transportation of Offshore Pipe Lines

TITLE: **GENERAL ARRANGEMENT PLAN
BARGE - EOS 3303**

EOS DWG. NO: EOS-ENGG-050

SHT. 1 OF 1 REV. 9